

# HIGHLAND BAPTIST CHURCH

## PHASE 5 - SANCTUARY

MERIDAN, MISSISSIPPI

PROJECT TEAM:

**OWNER:**  
Highland Baptist Church  
3004 27th Street  
Meridan, MS 39305  
phone & (Fax)

**ARCHITECT:**  
BELINDA STEWART ARCHITECTS, PA  
Box 867 / 61 N Dunn Street  
Eupora, MS 39744  
662.258.6405 & 662.258.6452 (fax)

SHEET INDEX:

COVER SHEET

- ARCHITECTURAL DRAWINGS:**
- G1.1 CONSTRUCTION LIMITS & SEQUENCING PLAN
  - G1.2 CONSTRUCTION LIMITS & SEQUENCING PLAN - AERIAL
  - D1.1 DEMOLITION PLAN - FIRST FLOOR
  - D1.2 DEMOLITION PLAN - BALCONY
  - A1.1 RENOVATION PLAN - FIRST FLOOR
  - A1.3 FLOORING DIAGRAM
  - A1.2 RENOVATION PLAN - BALCONY
  - A2.1 ELEVATION
  - A3.1 SIGHT LINE SECTION
  - A4.1 SCHEDULES
  - A5.1 ENLARGED FOYER
  - A5.2 ENLARGED CHANCEL
  - A5.3 DETAILS
  - A5.4 DETAILS

- ELECTRICAL/MECHANICAL:**
- EM1.1 ELECT/MECH PLAN - DEMOLITION
  - EM1.2 ELECT/MECH PLAN - RENOVATION

# CD REVIEW SET

Issue Date: Jan. 07, 2020

Project Number: 0902

Construction Documents




BELINDA STEWART ARCHITECTS, PA

61 N. DUNN STREET or P.O. BOX 867 EUPORA, MS 39744 (662) 258-6405  
www.belindastewartarchitects.com bsa@belindastewartarchitects.com




HIGHLAND BAPTIST CHURCH  
3004 27th STREET  
MERIDIAN, MS 39305

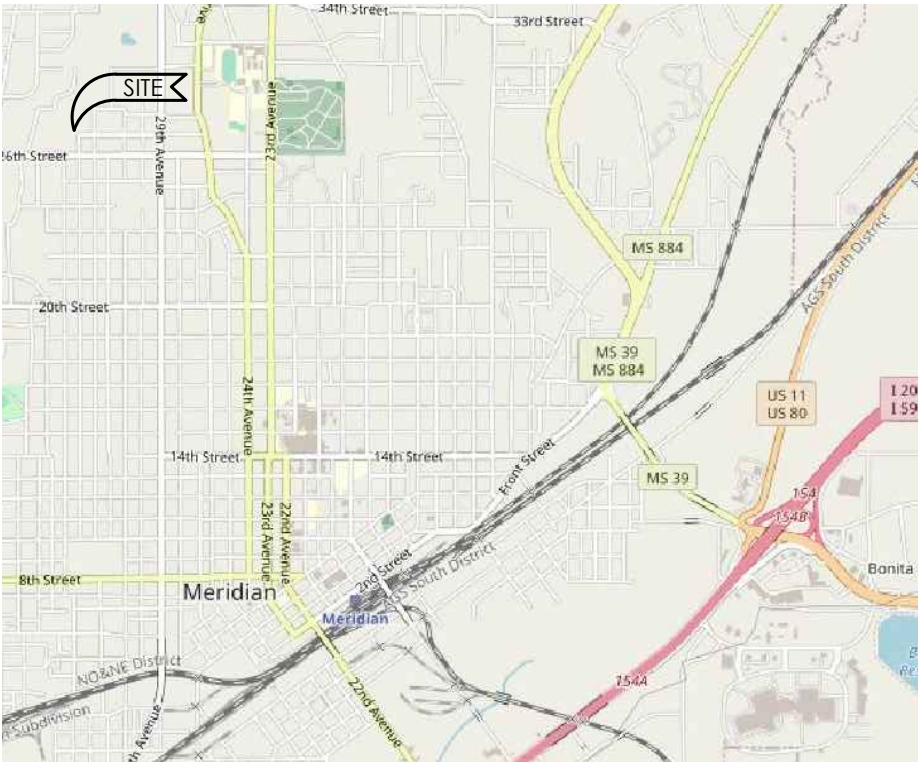

HIGHLAND BAPTIST CHURCH  
VICINITY MAP  
3004 27th STREET  
MERIDIAN, MS 39305



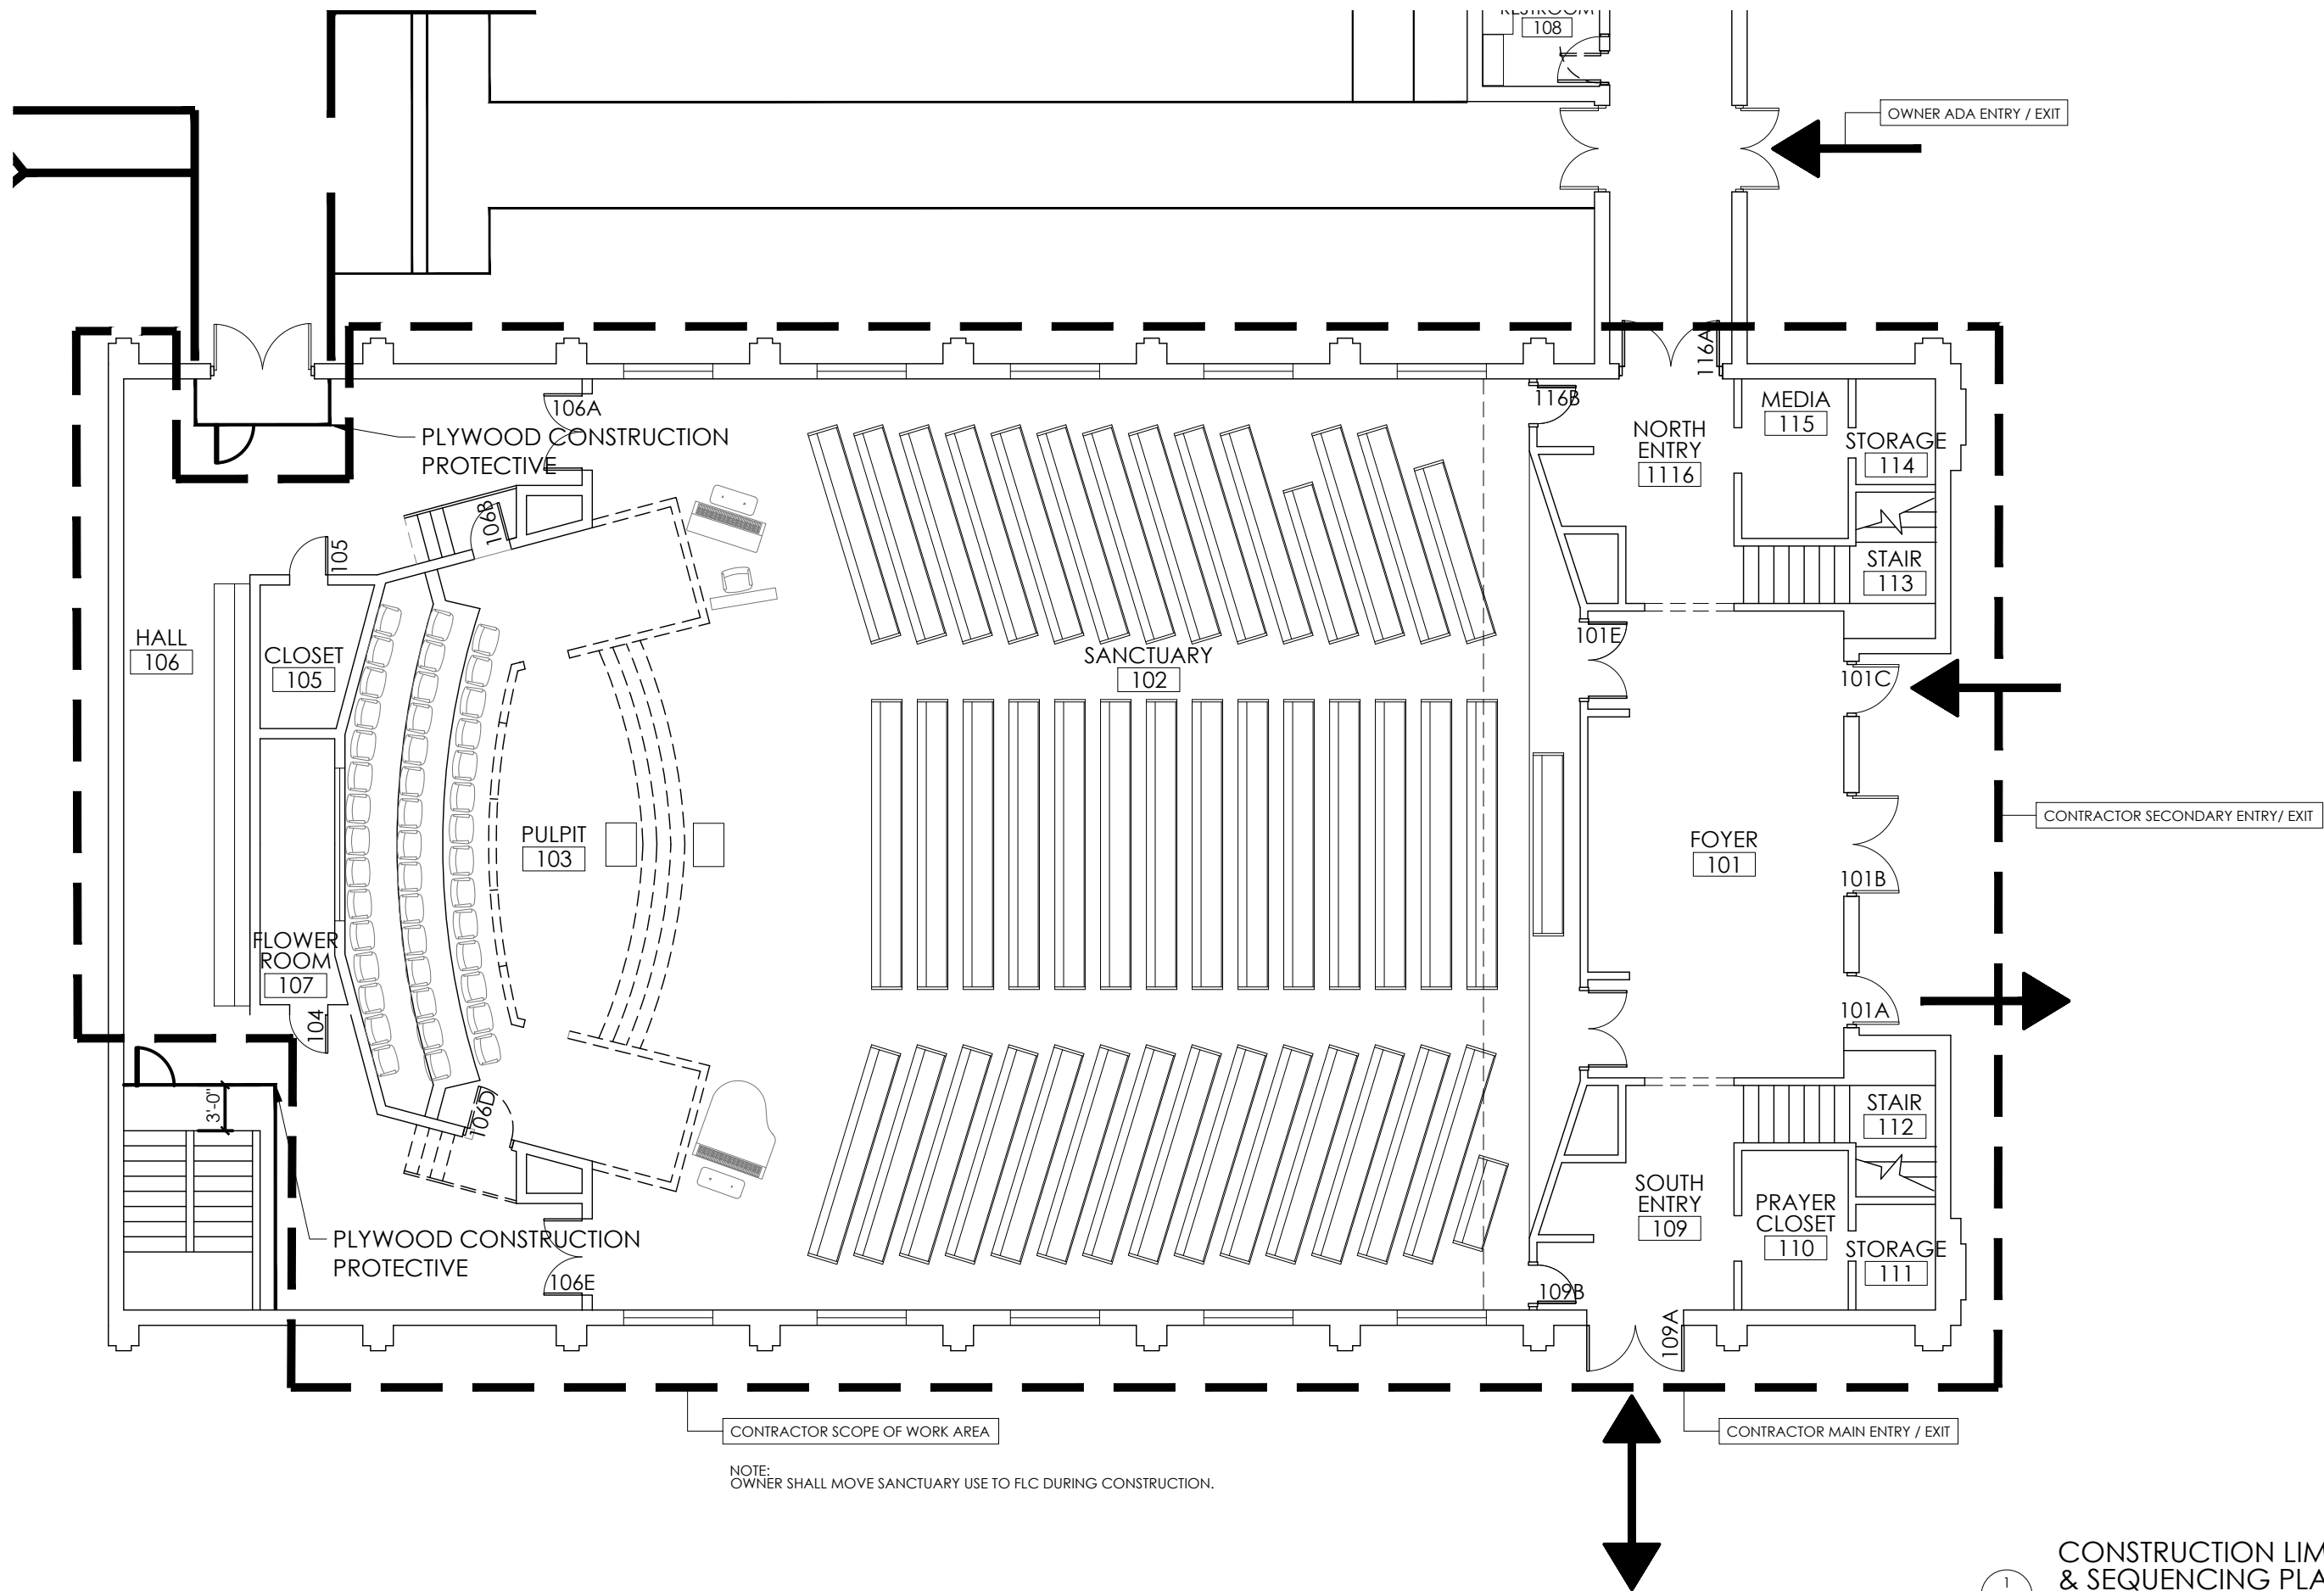

1  
G1.1


CONSTRUCTION LIMITS  
& SEQUENCING PLAN

SCALE: 3/32" = 1'-0"





NOTE:  
OWNER SHALL REMOVE THE FOLLOWING PRIOR TO DEMOLITION  
CHAIRS, MUSICAL INSTRUMENTS, TV AND SOUND EQUIPMENT

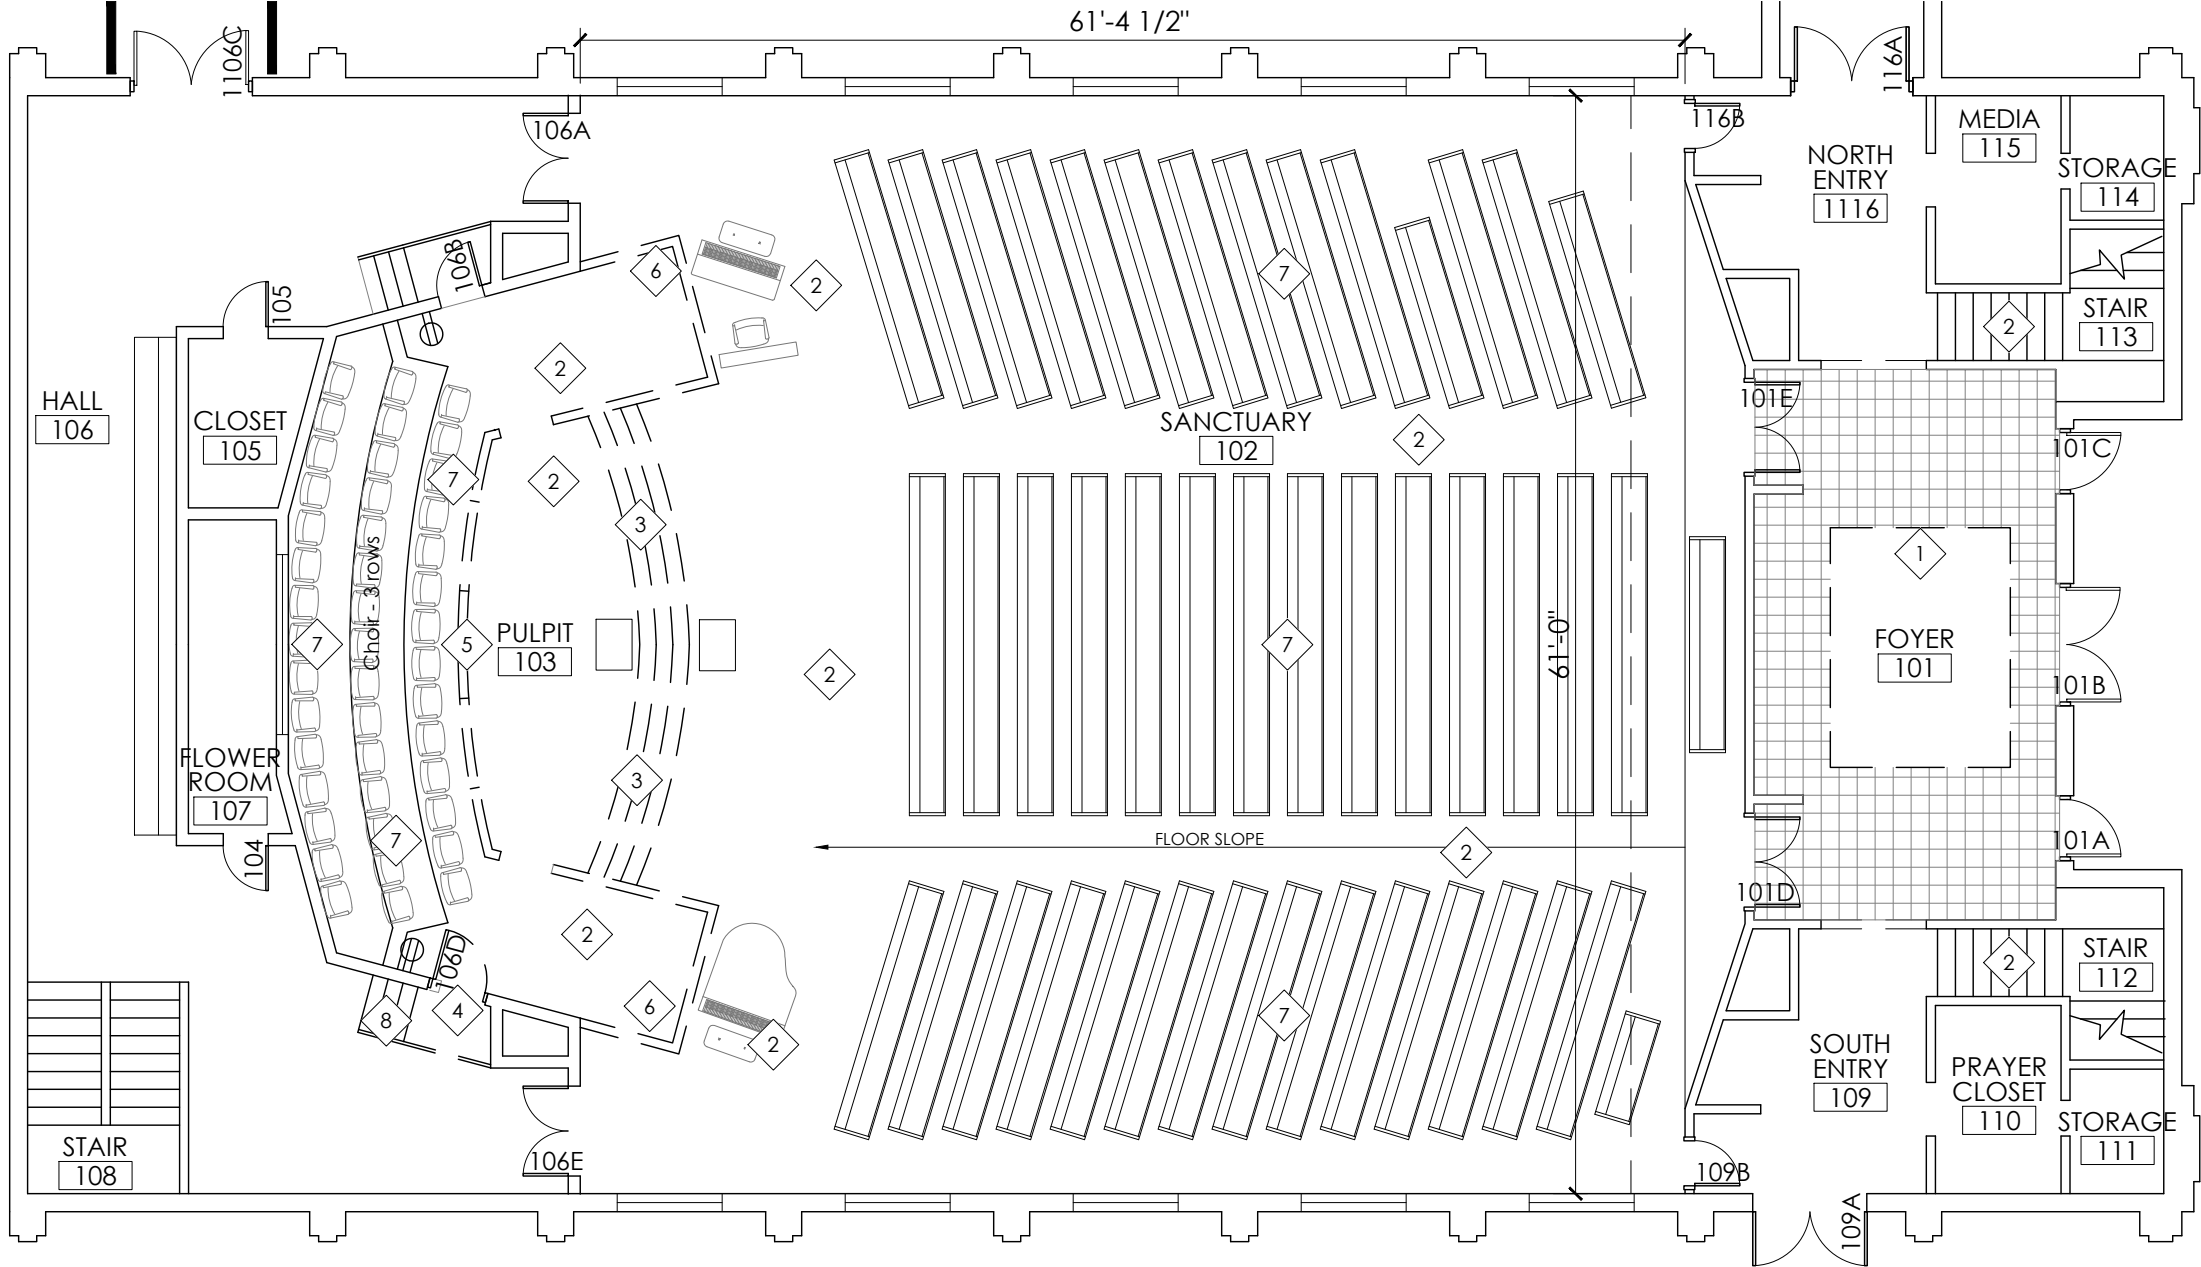


1 DEMOLITION PLAN  
D1.1 SCALE: 3/32" = 1'-0"

DEMOLITION KEY NOTES

- |                                                       |                                                           |
|-------------------------------------------------------|-----------------------------------------------------------|
| 1 SAW CUT AND REMOVE EXISTING QUARRY TILE AS SHOWN.   | 5 REMOVE EXISTING WOOD CHOIR RAIL AND SALVAGE FOR REUSE   |
| 2 REMOVE EXISTING FLOORING                            | 6 REMOVE EXISTING WOOD BALCONY RAIL AND SALVAGE FOR REUSE |
| 3 REMOVE EXISTING PLATFORM AS SHOWN                   | 7 RELOCATE ALL PEWS AND CHAIRS FOR REUSE                  |
| 4 REMOVE EXISTING DOOR AND SALVAGE HARDWARE FOR REUSE | 8 REMOVE EXISTING STEP AND RAILING.                       |

DEMOLITION KEY NOTES


- 1 SAW CUT AND REMOVE EXISTING QUARRY TILE AS SHOWN.
- 2 REMOVE EXISTING FLOORING
- 3 REMOVE EXISTING PLATFORM AS SHOWN
- 4 REMOVE EXISTING DOOR AND SALVAGE HARDWARE FOR REUSE
- 5 REMOVE EXISTING WOOD CHOIR RAIL AND SALVAGE FOR REUSE
- 6 REMOVE EXISTING WOOD BALCONY RAIL AND SALVAGE FOR REUSE
- 7 RELOCATE ALL PEWS AND CHAIRS FOR REUSE
- 8 REMOVE EXISTING STEP AND RAILING.

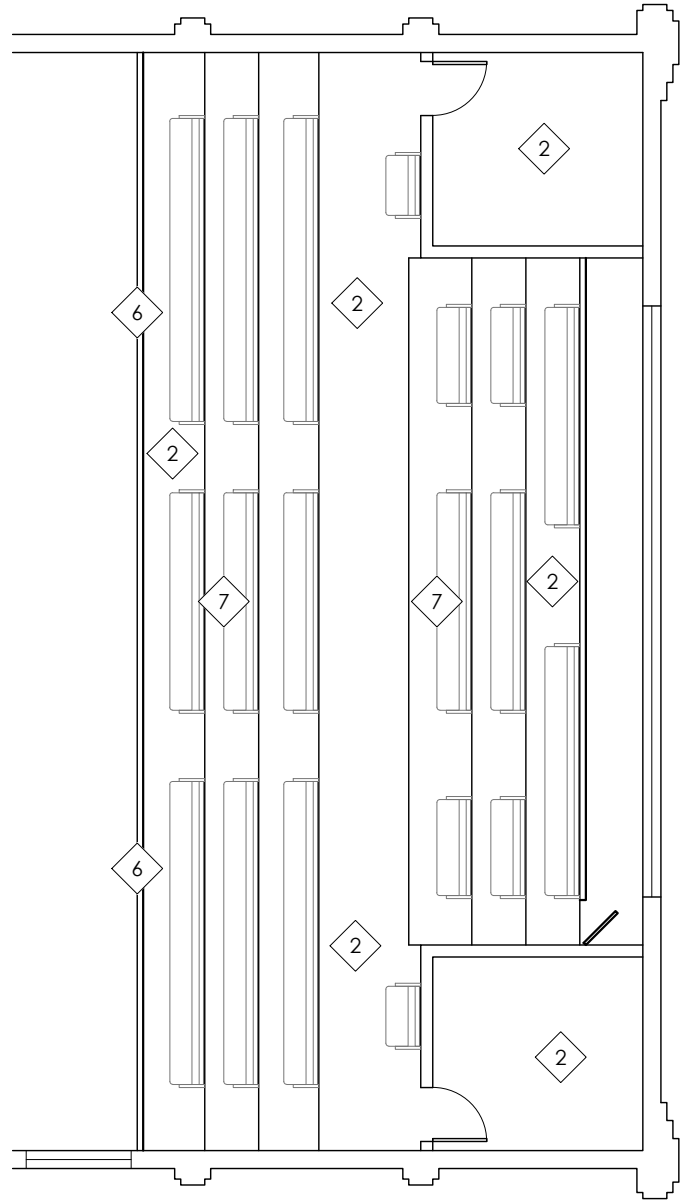

1 DEMOLITION PLAN  
D1.2 SCALE: 3/32" = 1'-0"




HIGHLAND BAPTIST CHURCH  
PHASE 5 - SANCTUARY RENOVATIONS  
MERIDIAN, MISSISSIPPI

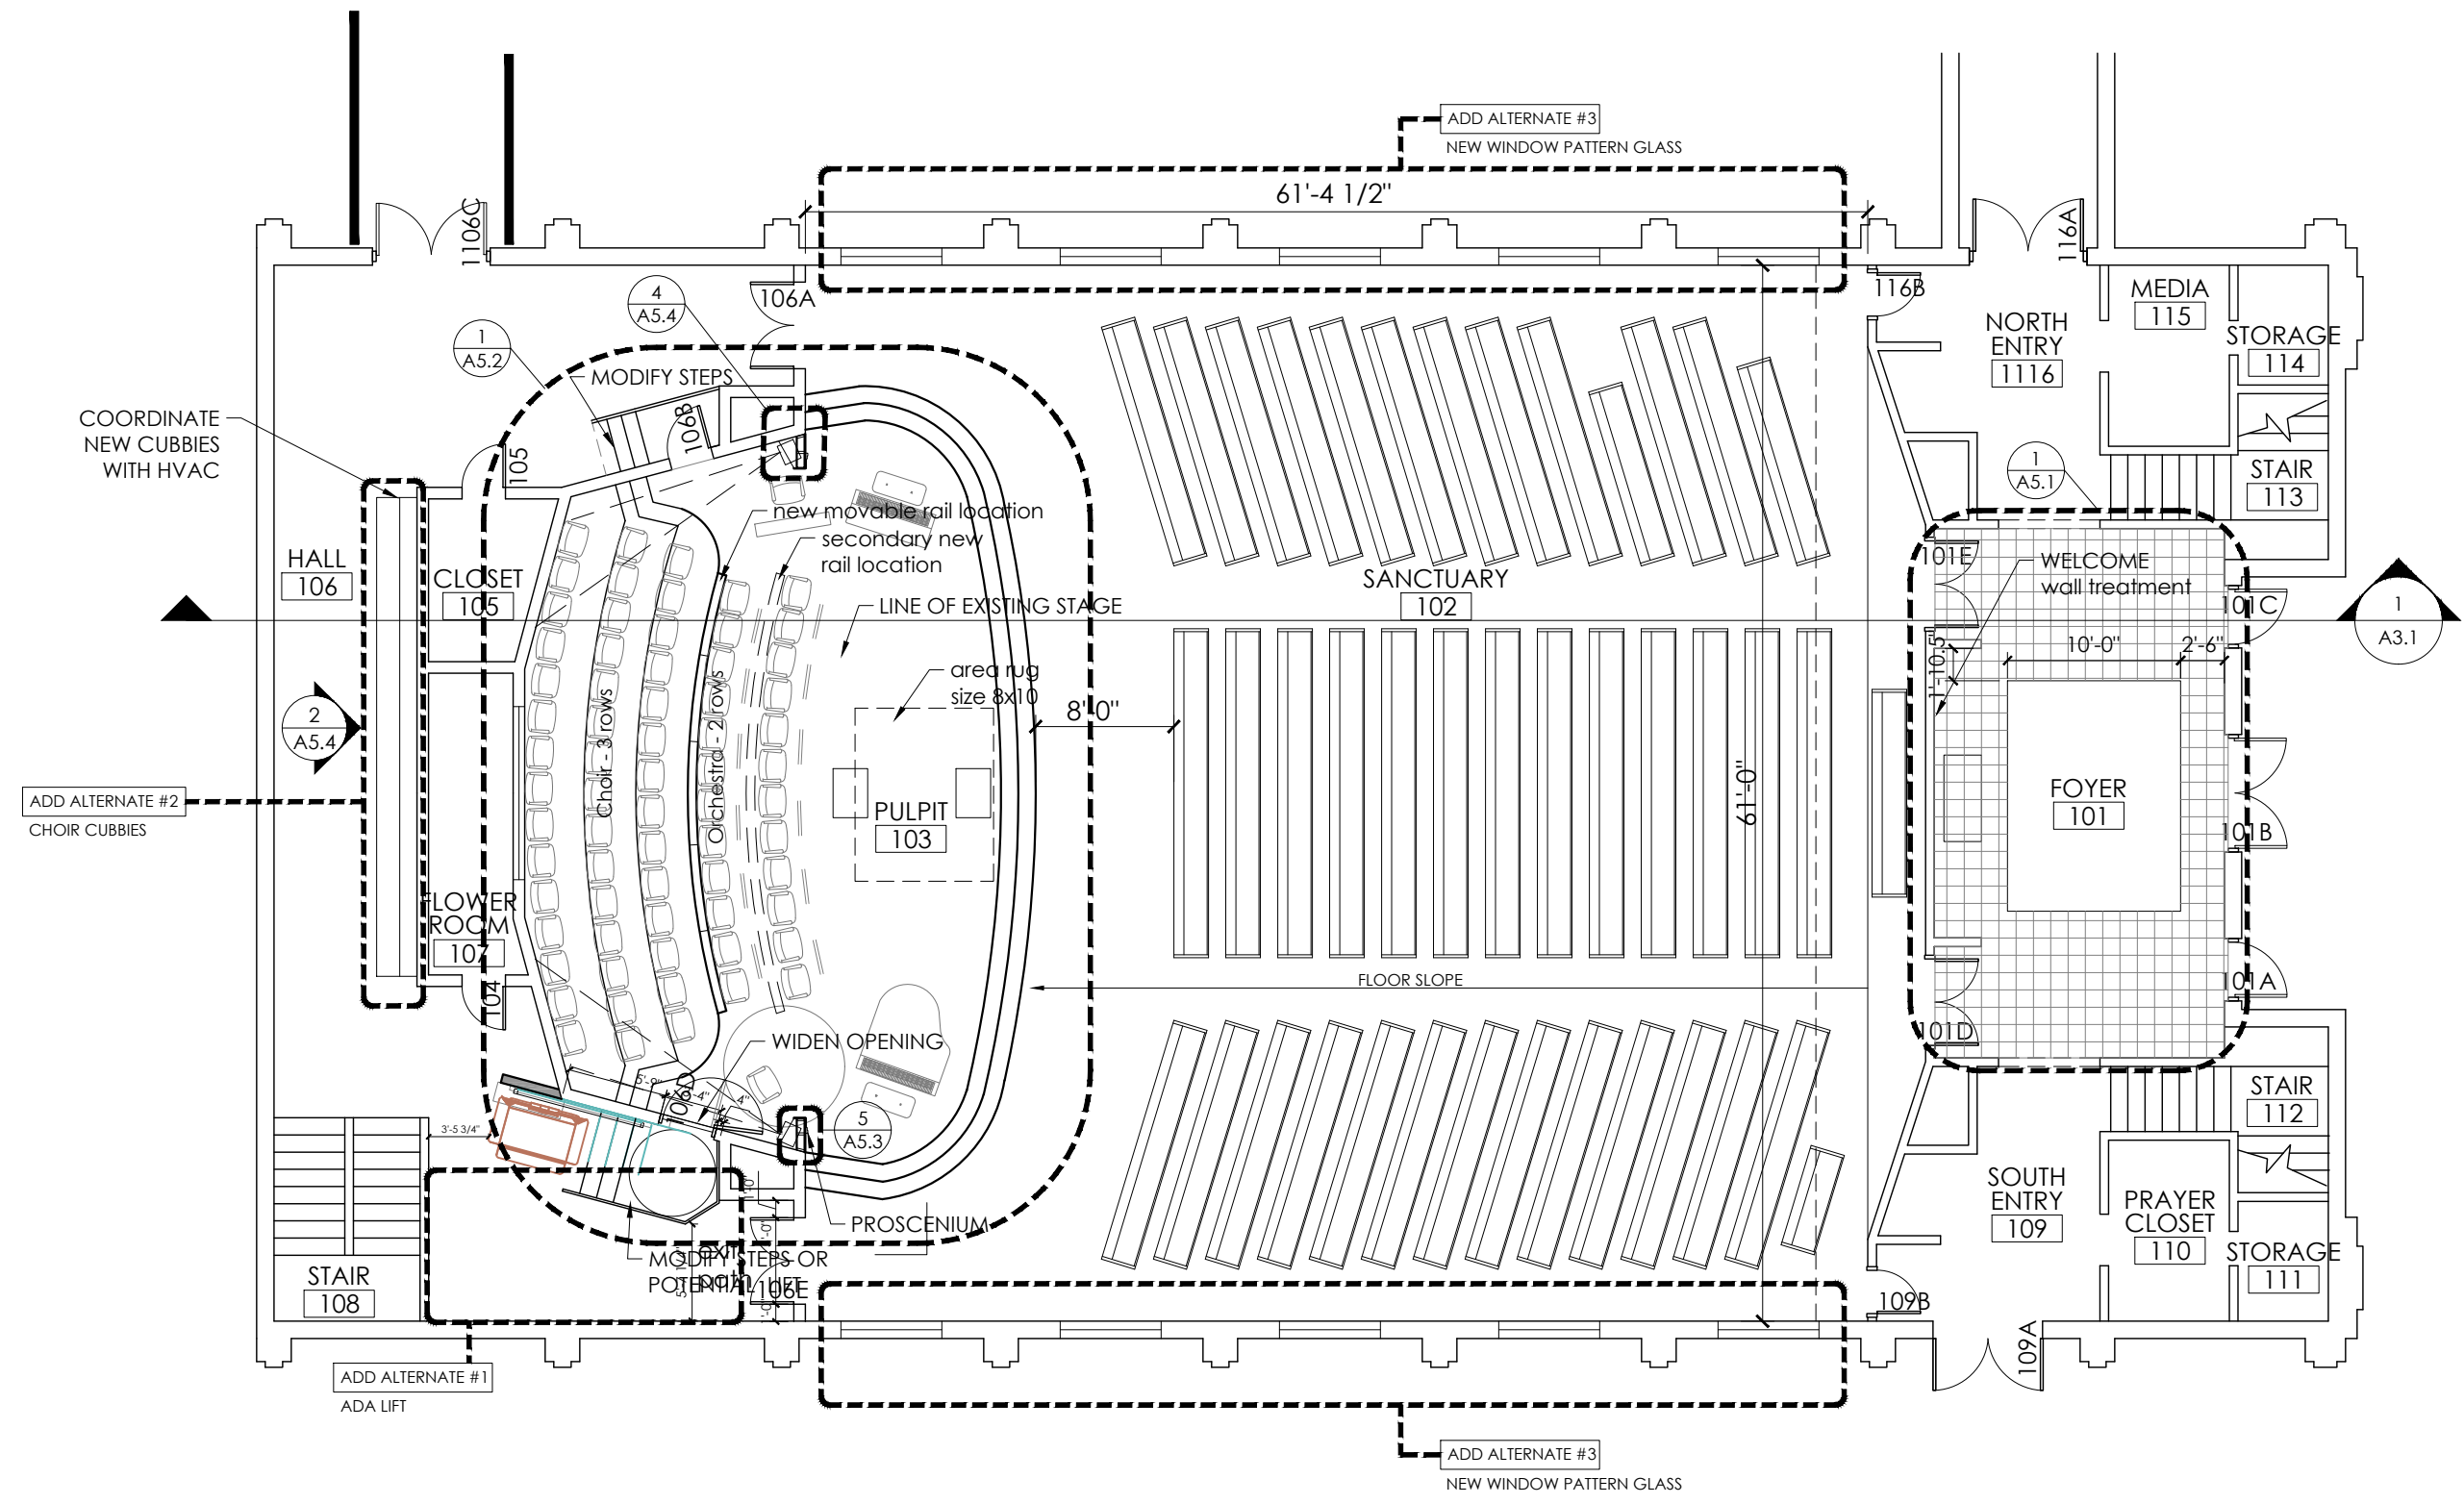


1 REVISED SANCTUARY PLAN  
SCALE: 3/32" = 1'-0"

NOTE:  
COORDINATE SEQUENCING OF ELECTRICAL WIRING  
PLACEMENT WITH NEW CARPET INSTALL.

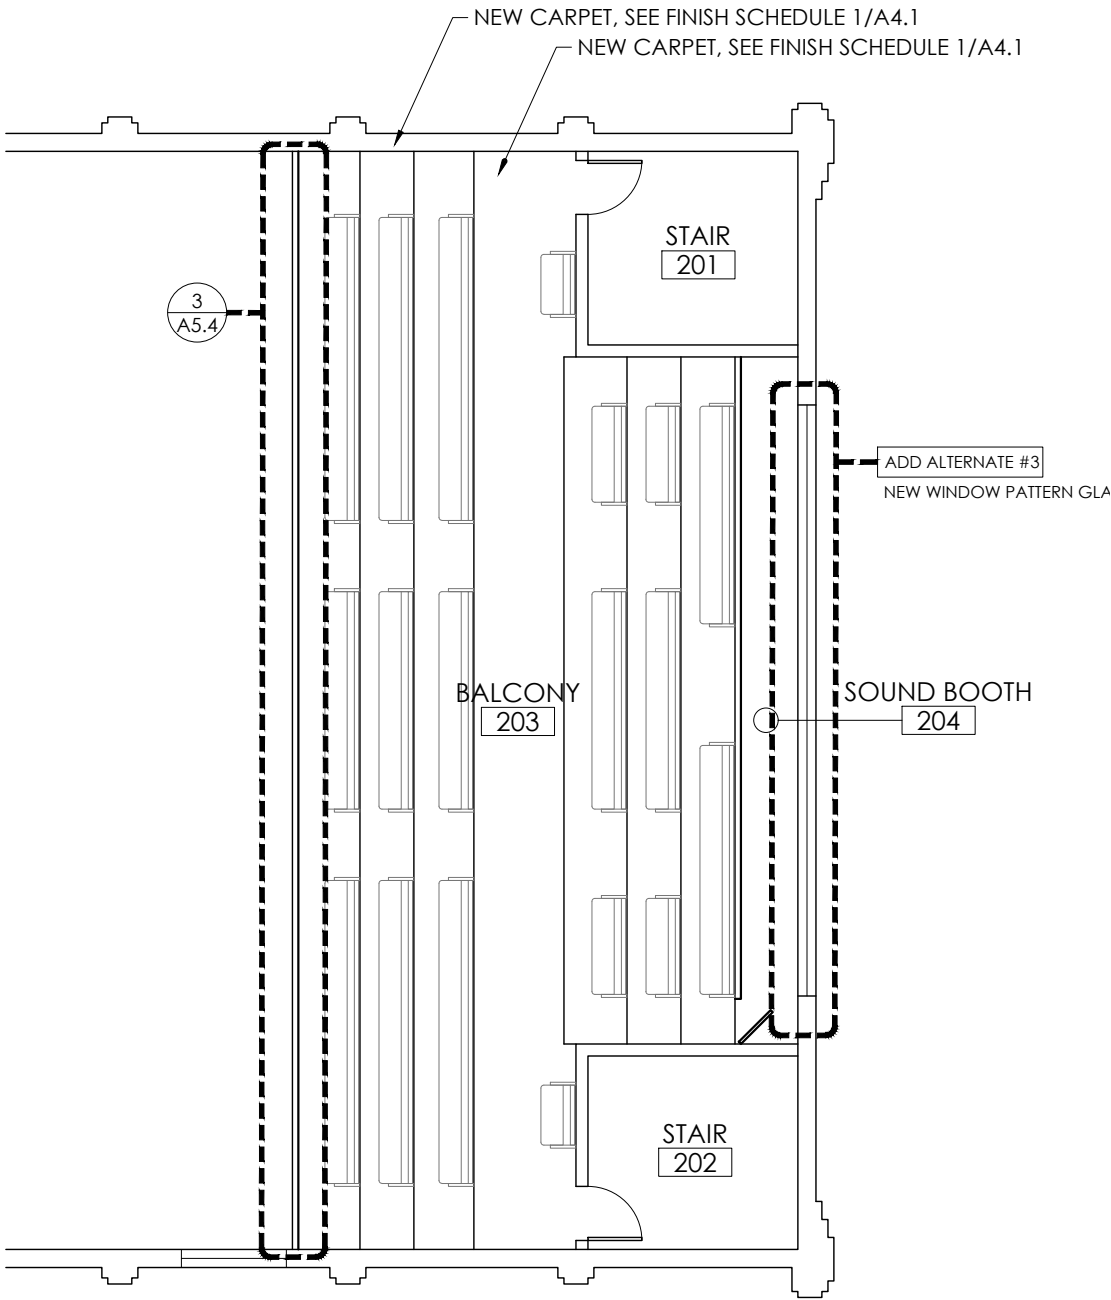


1  
A1.2  
REVISED BALCONY PLAN  
SCALE: 3/32" = 1'-0"

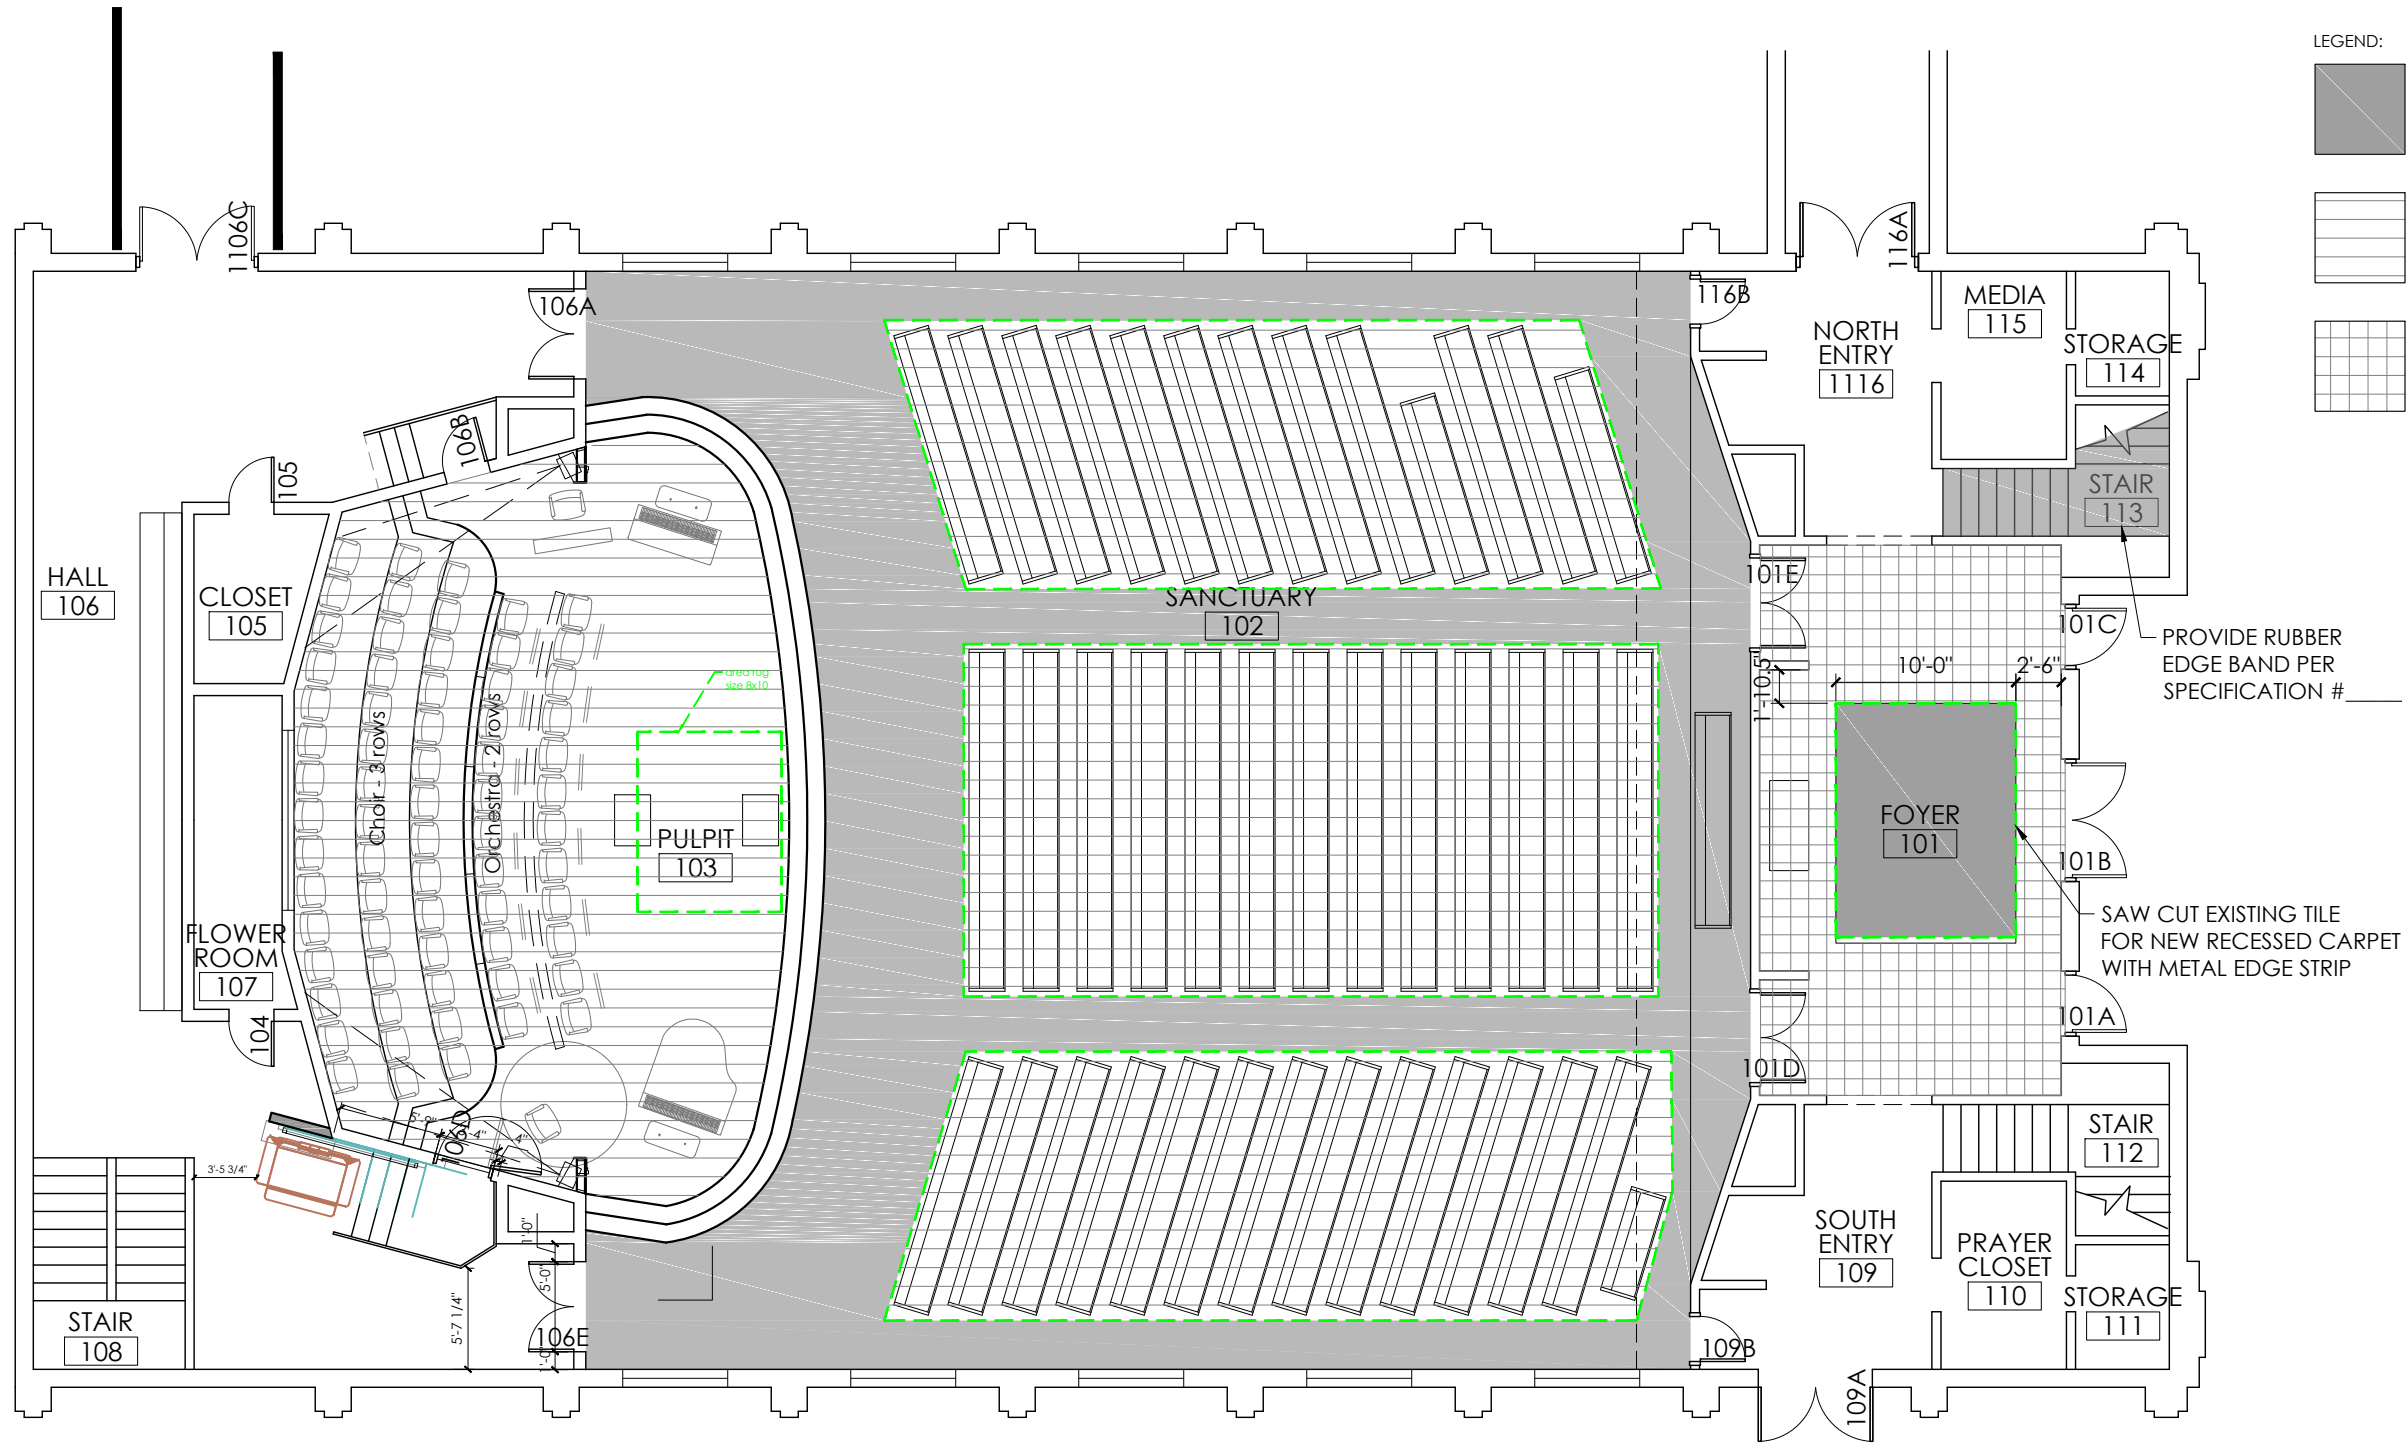

1  
A1.3  
FIRST FLOOR  
FLOORING DIAGRAM  
SCALE: 3/32" = 1'-0"



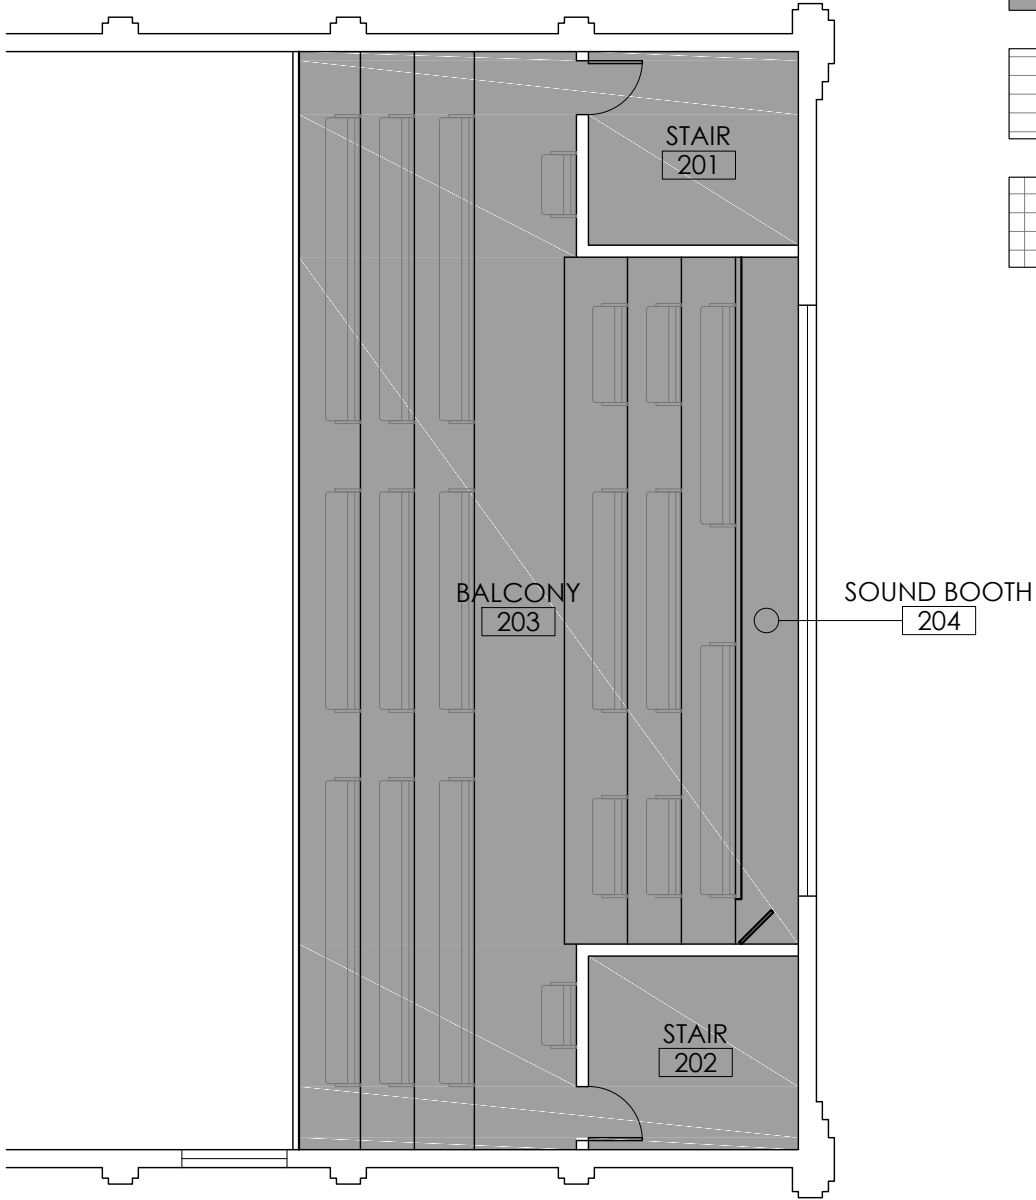

LEGEND:



CARPET TILE



LVT



EXISTING QUARRY TILE

1  
A1.4

SECOND FLOOR  
FLOORING DIAGRAM


SCALE: 3/32" = 1'-0"

KEY NOTES:


- 1

EXISTING BAPTISTERY. PROTECT. PAINT TRIM.
- 2

NEW CHANDELIERS AT EXISTING ELECTRICAL LOCATIONS.

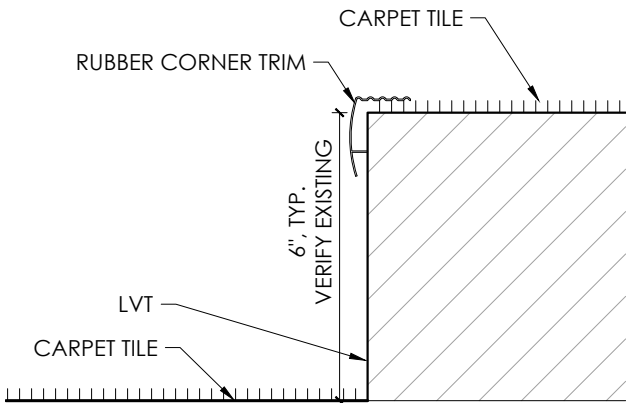


2 RISER TRIL DETAIL  
A2.1 SCALE: 3" = 1'-0"

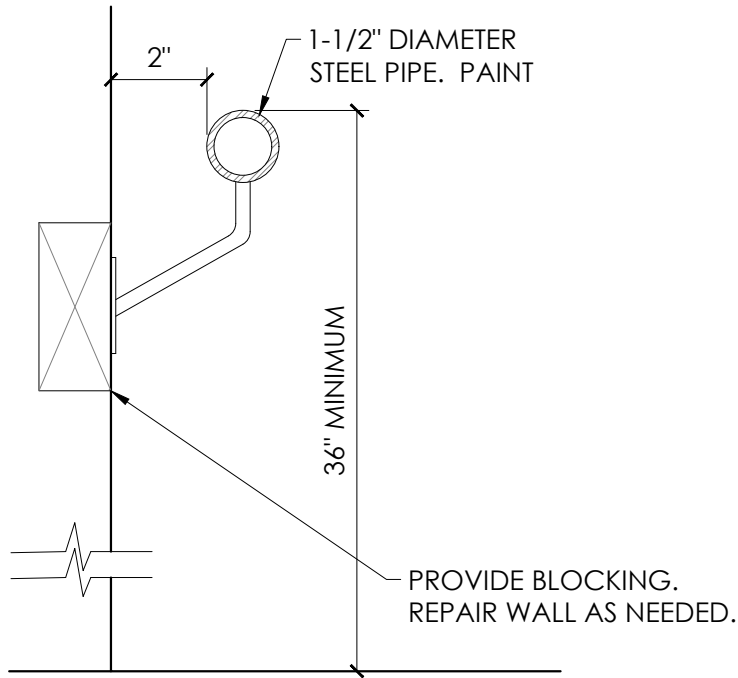


3 HANDRAIL DETAIL  
A2.1 SCALE: 3" = 1'-0"

NEW WALL MOUNTED HANDRAIL..  
SEE DETAIL 3/A2.1.

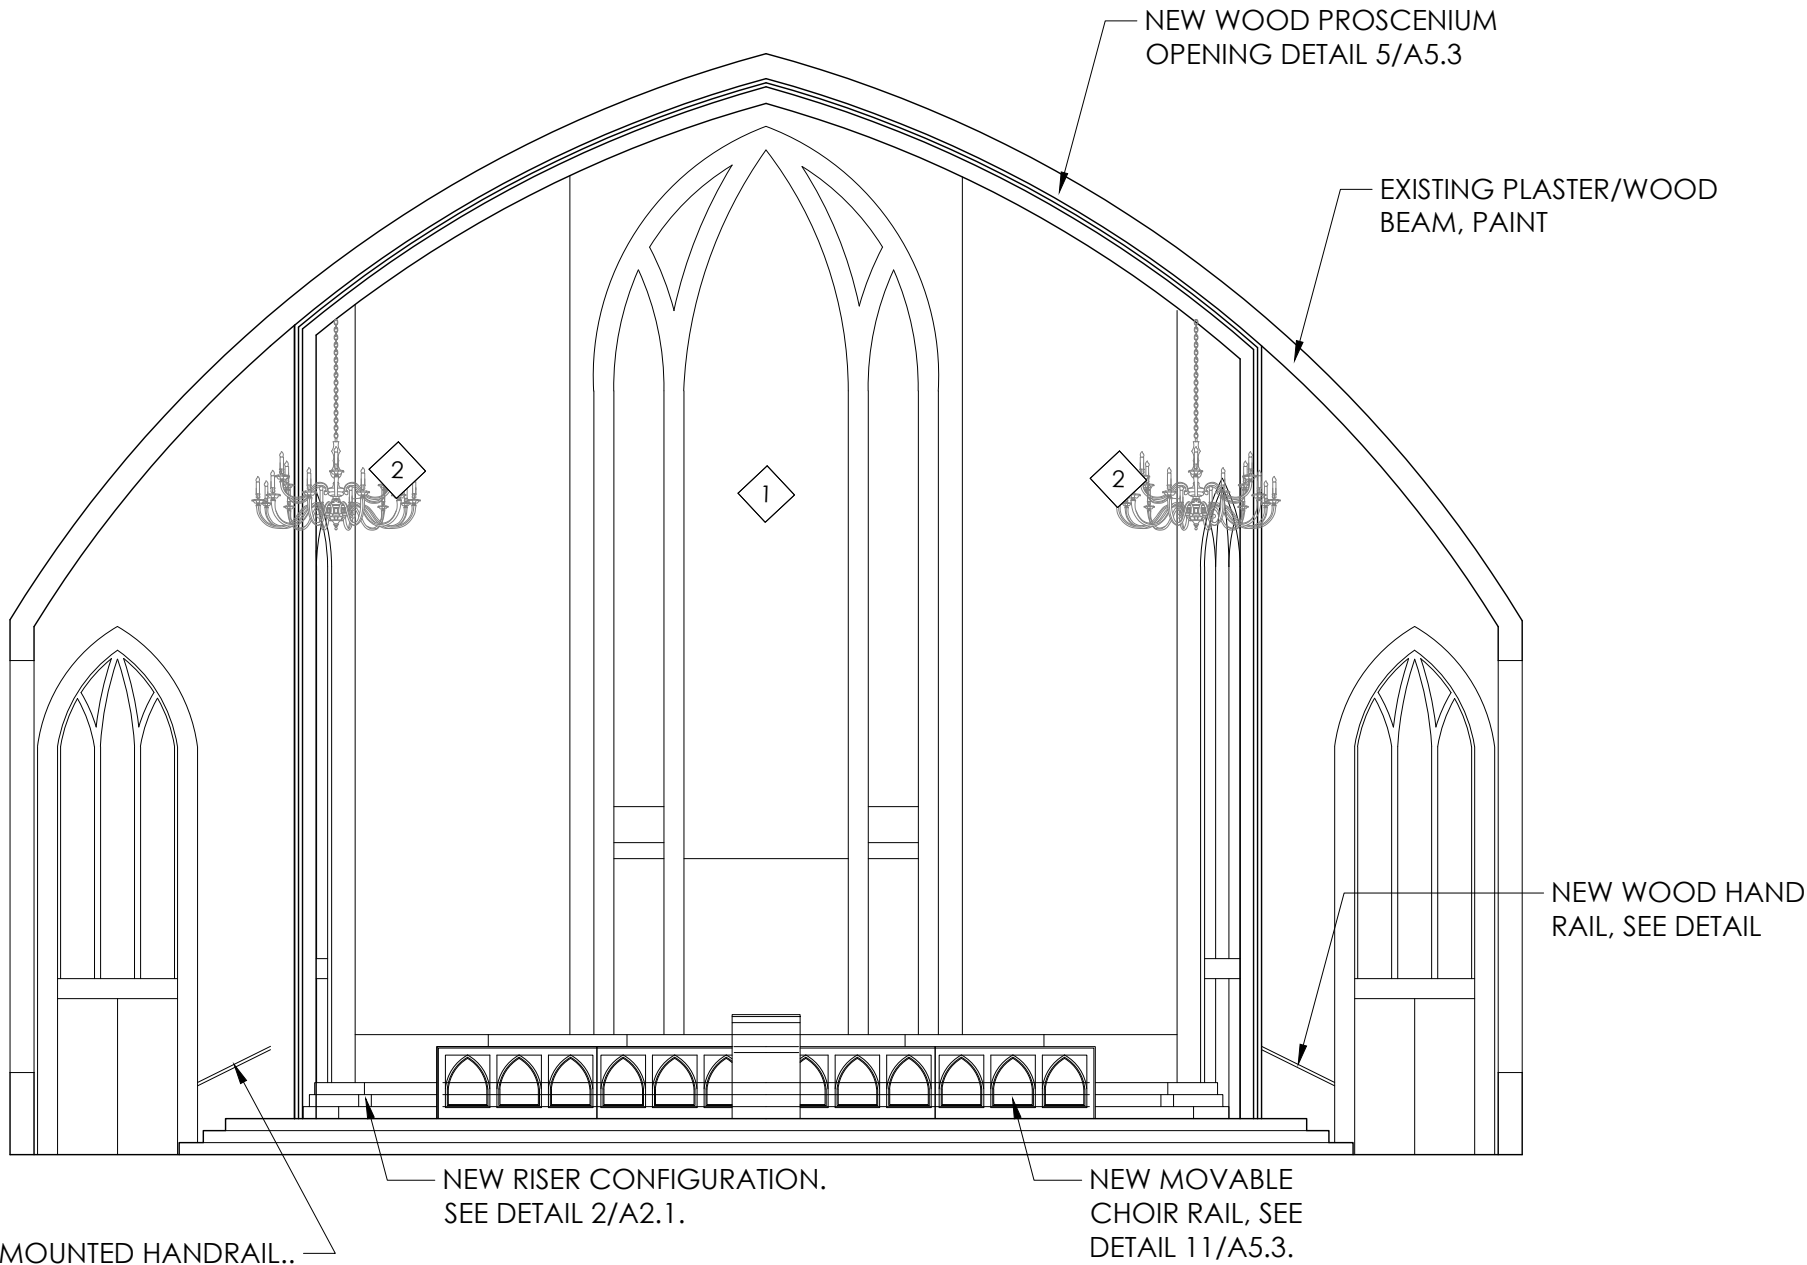

1 REVISED CHANCEL ELEVATION  
A2.1 SCALE: 1/8" = 1'-0"

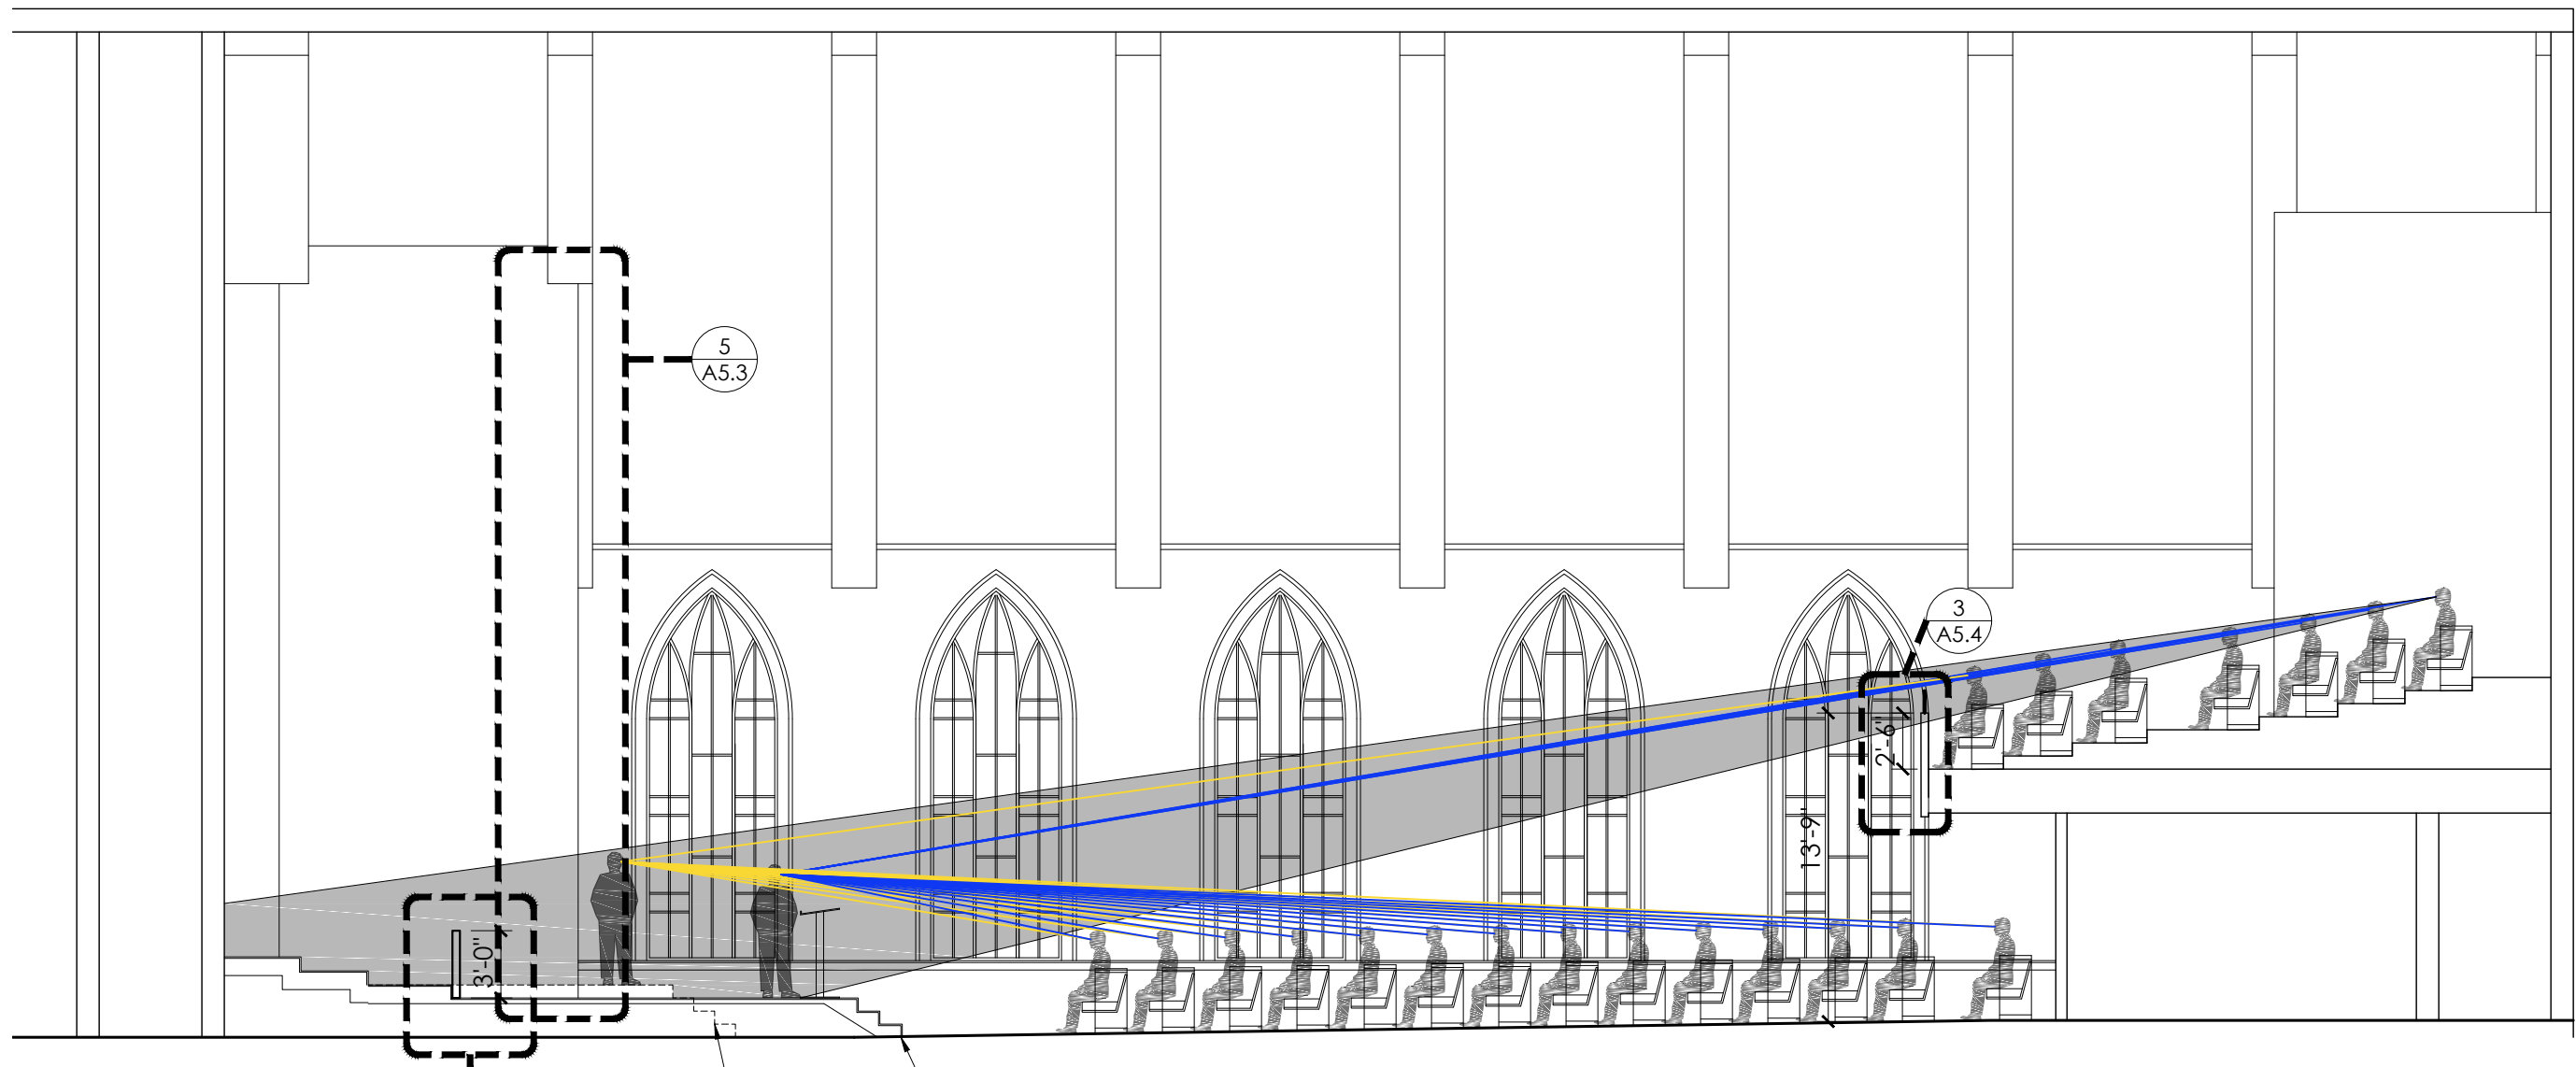


1  
A3.1

SANCTUARY SECTION - SIGHT LINES  
SCALE: 1/8" = 1'-0"


| ROOM FINISH SCHEDULE |     |                      |   |                                                 |                           |                                                                  |
|----------------------|-----|----------------------|---|-------------------------------------------------|---------------------------|------------------------------------------------------------------|
| ROOM NAME            | RM# | FLOOR                | WALLS                                                                                              | CEILING                                         | BASEBOARD/<br>WINDOW TRIM | REMARKS                                                          |
| FIRST FLOOR          |     |                      |   |                                                 |                           |                                                                  |
| FOYER                | 101 | EXISTING - MODIFIED  | ABOVE: PAINT EXISTING: COLOR A<br>BELOW: NEW WOOD PANELING, OUTSET<br>PAINT COLOR B, INSET COLOR C | PAINT EXISTING: COLOR A                         | PAINT EXISTING: COLOR B   | SAW CUT FOR CARPET INSET: MANUFACT INFO                          |
| SANCTUARY            | 102 | LVT / CARPET         | ABOVE: PAINT EXISTING: COLOR A<br>BELOW: NEW WOOD PANELING, OUTSET<br>PAINT COLOR B, INSET COLOR C | PAINT EXISTING: COLOR A<br>PAINT BEAMS: COLOR B | PAINT EXISTING: COLOR B   | LVT: MANFACT INFO      CARPET: MANFACT INFO                      |
| PULPIT               | 103 | LVT: ____            | PAINT EXISTING: COLOR A                                                                            | PAINT EXISTING: COLOR A                         | PAINT EXISTING: COLOR B   |                                                                  |
| BAPTISTERY           | 104 | -                    | PAINT EXISTING: COLOR A                                                                            | PAINT EXISTING: COLOR A                         | PAINT EXISTING: COLOR B   |                                                                  |
| CLOSET               | 105 | -                    | -                                                                                                  | -                                               | -                         |                                                                  |
| HALL                 | 106 | --                   |   | -                                               | -                         | ALT #2 CUBBIES PAINT: COLOR B                                    |
| FLOWER RM            | 107 | -                    | -                                                                                                  | -                                               | -                         |                                                                  |
| STAIR                | 108 | -                    | -                                                                                                  | -                                               | -                         |                                                                  |
| SOUTH ENTRY          | 109 | EXISTING QUARRY TILE | PAINT EXISTING: COLOR A                                                                            | PAINT EXISTING: COLOR A                         | PAINT EXISTING: COLOR B   |                                                                  |
| PRAYER CLOS          | 110 | -                    | -                                                                                                  | -                                               | -                         |                                                                  |
| STORAGE              | 111 | -                    | -                                                                                                  | -                                               | -                         |                                                                  |
| STAIR                | 112 | CARPET:              | PAINT EXISTING: COLOR A                                                                            | PAINT EXISTING: COLOR A                         | PAINT EXISTING: COLOR B   |                                                                  |
| STAIR                | 113 | CARPET:              | PAINT EXISTING: COLOR A                                                                            | PAINT EXISTING: COLOR A                         | PAINT EXISTING: COLOR B   |                                                                  |
| STORAGE              | 114 | -                    | -                                                                                                  | -                                               | -                         |                                                                  |
| MEDIA                | 115 | -                    | -                                                                                                  | -                                               | -                         |                                                                  |
| NORTH ENTRY          | 116 | EXISTING QUARRY TILE | PAINT EXISTING: COLOR A                                                                            | PAINT EXISTING: COLOR A                         | PAINT EXISTING: COLOR B   |                                                                  |
| SECOND FLOOR         |     |                      |   |                                                 |                           |                                                                  |
| STAIR                | 201 | CARPET:              | PAINT: COLOR A                                                                                     | PAINT: COLOR A                                  | PAINT EXISTING: COLOR B   |                                                                  |
| STAIR                | 202 | CARPET:              | PAINT: COLOR A                                                                                     | PAINT: COLOR A                                  | PAINT EXISTING: COLOR B   |                                                                  |
| BALCONY              | 203 | CARPET:              | PAINT: COLOR A                                                                                     | PAINT: COLOR A                                  | PAINT EXISTING: COLOR B   |                                                                  |
| SOUND BOOTH          | 204 | CARPET:              | PAINT: COLOR A                                                                                     | PAINT: COLOR A                                  | PAINT EXISTING: COLOR B   | COORDINATE SEQUENCING FOR ELECTRICAL WIRING PLACEMENT AND CARPET |

| DOOR SCHEDULE |          |             |            |                           |                                     |                              |
|---------------|----------|-------------|------------|---------------------------|-------------------------------------|------------------------------|
| MARK          | TYPE     | FRAME MTRL. | DOOR MTRL. | DOOR    WIDTH x<br>HEIGHT | HARDWARE                            | REMARKS                      |
| FIRST FLOOR   |          |             |            |                           |                                     |                              |
| 101A          | EXISTING | EXISTING    | EXISTING   | EXISTING                  | EXISTING                            | PAINT INTERIOR COLOR B       |
| 101B          | EXISTING | EXISTING    | EXISTING   | EXISTING                  | EXISTING                            | PAINT INTERIOR COLOR B       |
| 101C          | EXISTING | EXISTING    | EXISTING   | EXISTING                  | EXISTING                            | PAINT INTERIOR COLOR B       |
| 101D          | EXISTING | EXISTING    | EXISTING   | EXISTING                  | EXISTING                            | PAINT BOTH SIDE COLOR B      |
| 101E          | EXISTING | EXISTING    | EXISTING   | EXISTING                  | EXISTING                            | PAINT BOTH SIDES COLOR B     |
| 104           | EXISTING | EXISTING    | EXISTING   | EXISTING                  | EXISTING                            |                              |
| 105           | EXISTING | EXISTING    | EXISTING   | EXISTING                  | EXISTING                            |                              |
| 106A          | EXISTING | EXISTING    | EXISTING   | EXISTING                  | EXISTING                            | PAINT SANCTUARY SIDE COLOR B |
| 106B          | EXISTING | EXISTING    | EXISTING   | EXISTING                  | EXISTING                            |                              |
| 106C          | EXISTING | EXISTING    | EXISTING   | EXISTING                  | EXISTING                            |                              |
| 106D          | A        | WOOD        | WOOD       | 3'-4" X MATCH<br>EXISTING | FULL SWING BACK TO<br>ADJACENT WALL | COORDINATE WITH NEW ADA LIFT |
| 106E          | EXISTING | EXISTING    | EXISTING   | EXISTING                  | EXISTING                            | PAINT SANCTUARY SIDE COLOR B |
| 109A          | EXISTING | EXISTING    | EXISTING   | EXISTING                  | EXISTING                            | PAINT INTERIOR COLOR B       |
| 109B          | EXISTING | EXISTING    | EXISTING   | EXISTING                  | EXISTING                            | PAINT BOTH SIDES COLOR B     |
| 116A          | EXISTING | EXISTING    | EXISTING   | EXISTING                  | EXISTING                            | PAINT N ENTRY SIDE COLOR B   |
| 116B          | EXISTING | EXISTING    | EXISTING   | EXISTING                  | EXISTING                            | PAINT BOTH SIDES COLOR B     |
|               |          |             |            |                           |                                     |                              |


COLOR CHART

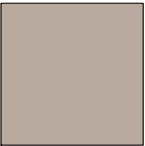

COLOR A  
SHERWIN WILLIAMS, PERFECT GREIGE 6073  
FINISH: EGGSHELL

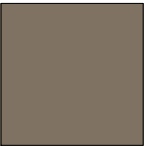


COLOR B  
SHERWIN WILLIAMS, LIBRARY PEWTER 0038  
FINISH: SATIN

 

COLOR C  
SHERWIN WILLIAMS, BACKDROP 7025  
FINISH: SATIN



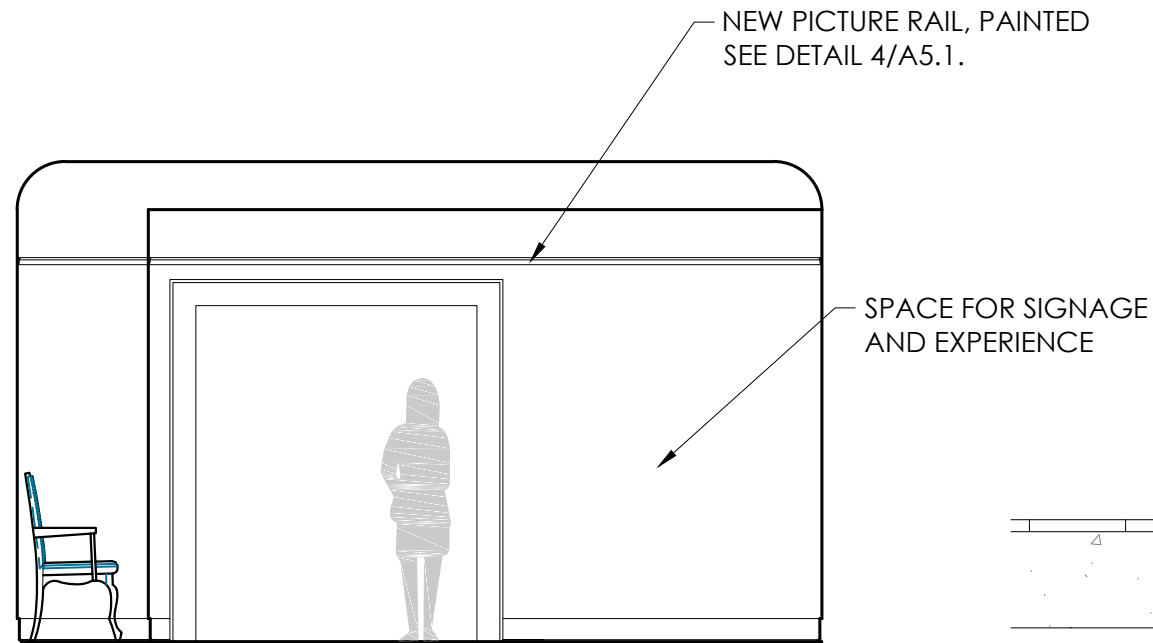


## PROPOSED LOBBY SIDE ELEVATION

2  
A5.1  
SCALE: 1/4" = 1'-0"


## PICTURE RAIL

SCALE: 6" = 1'-0"

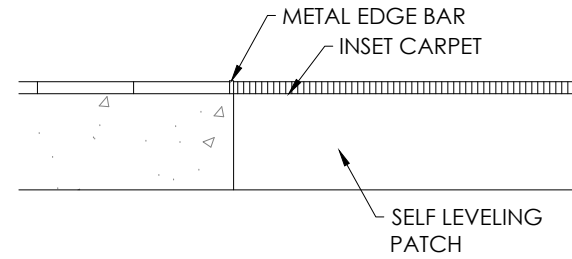

## INSET CARPET

SCALE: 1" = 1'-0"

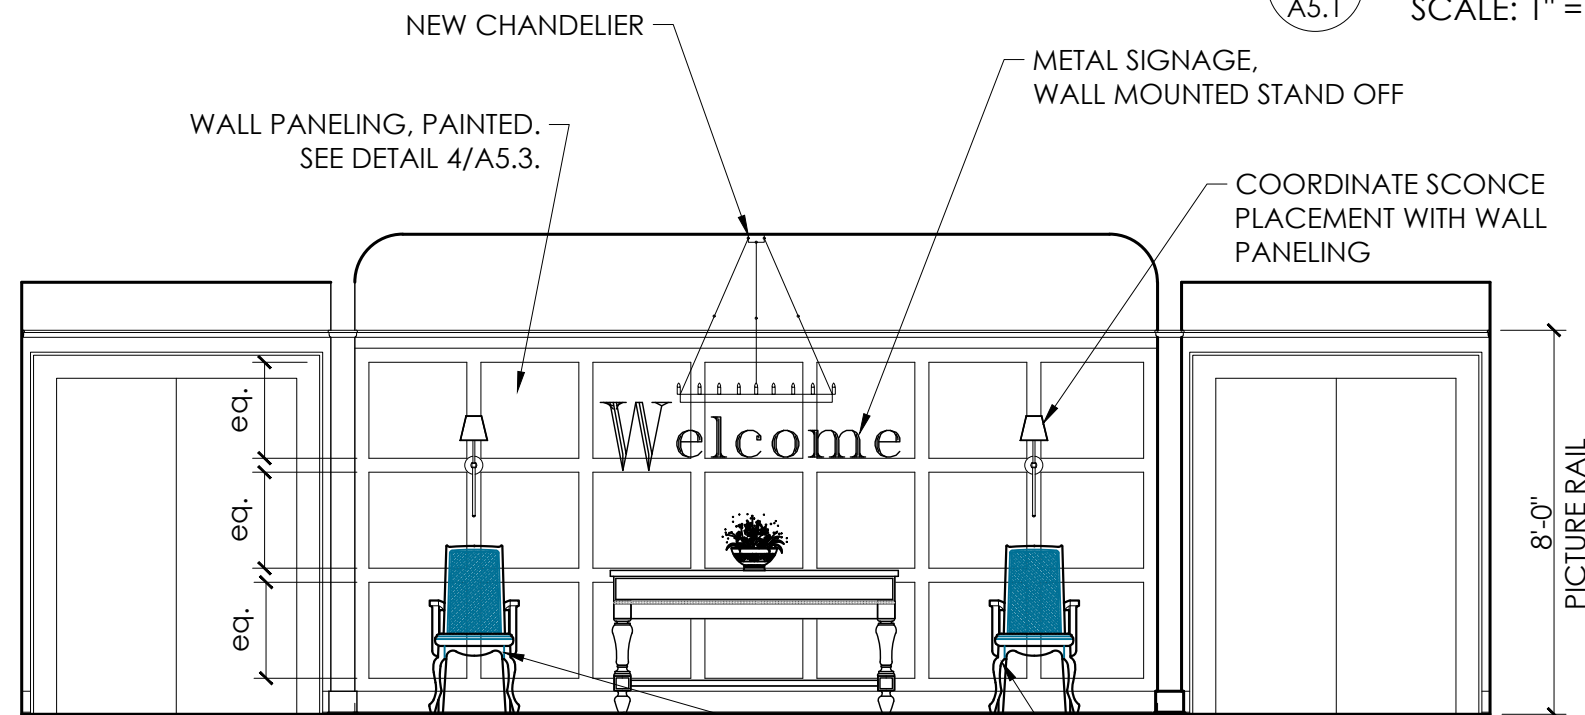


## PROPOSED LOBBY ELEVATION

3  
A5.1  
SCALE: 1/4" = 1'-0"


PROVIDE MARBLE TOP  
FOR EXISTING TABLE  
BY CONTRACTOR

RECOVER EXISTING CHAIRS (2)  
BY OWNER

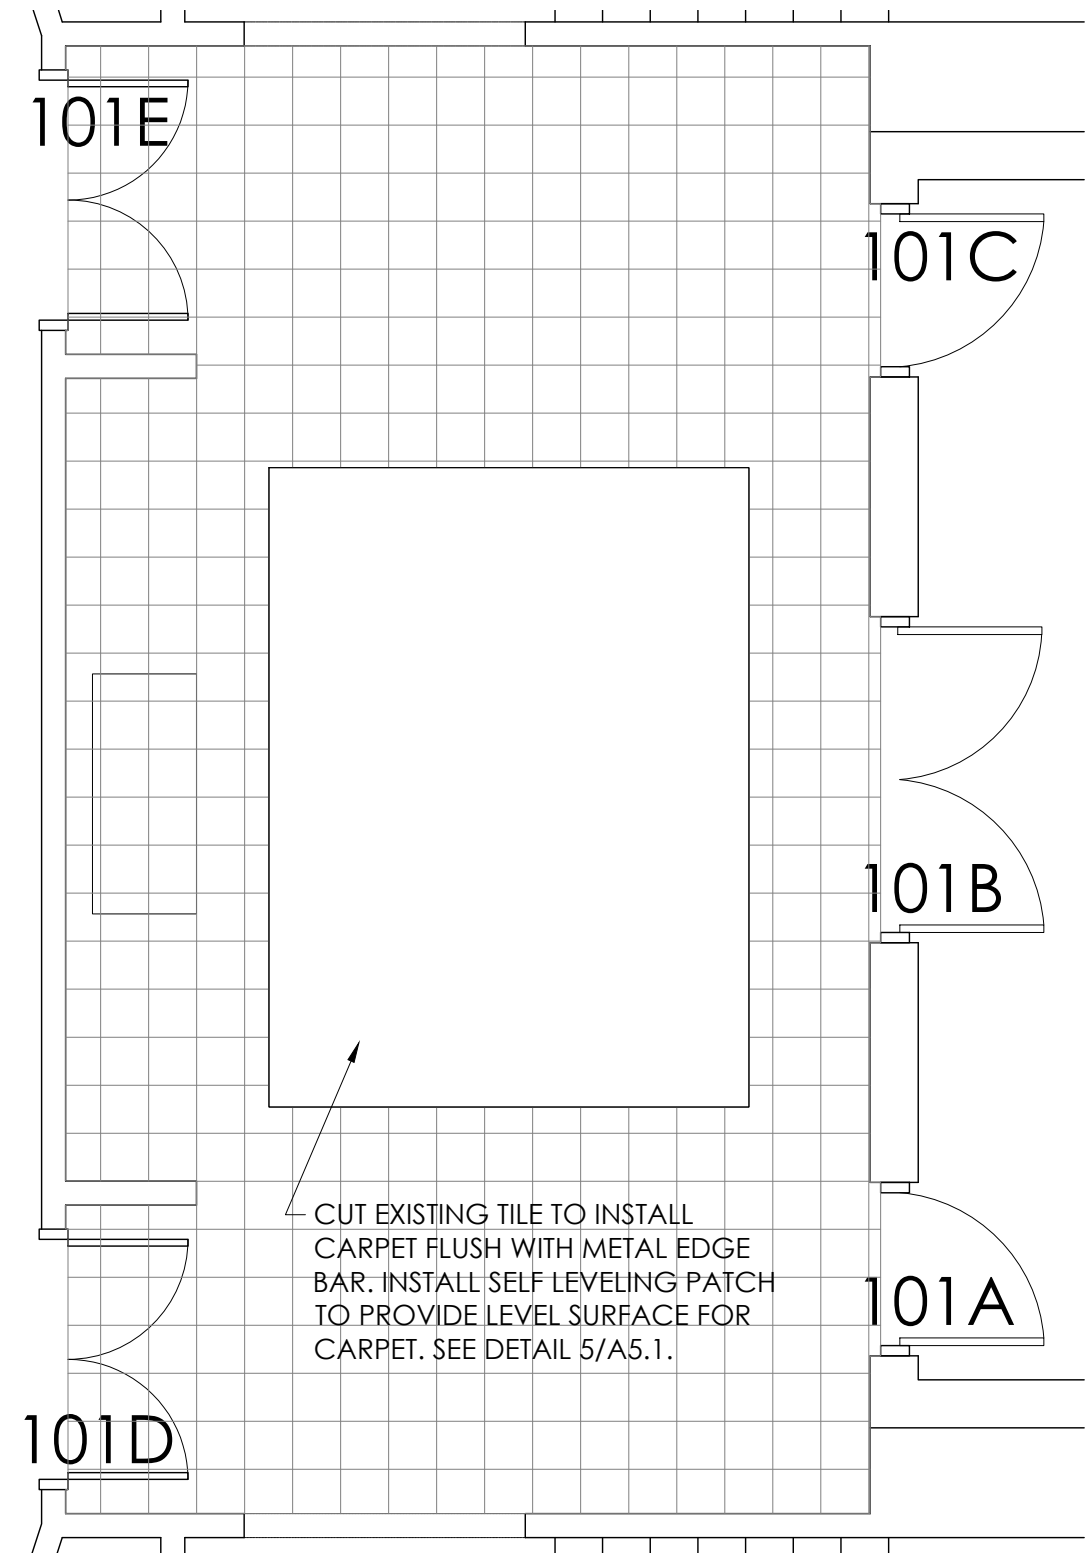

## PROPOSED LOBBY PLAN

1  
A5.1  
SCALE: 1/4" = 1'-0"

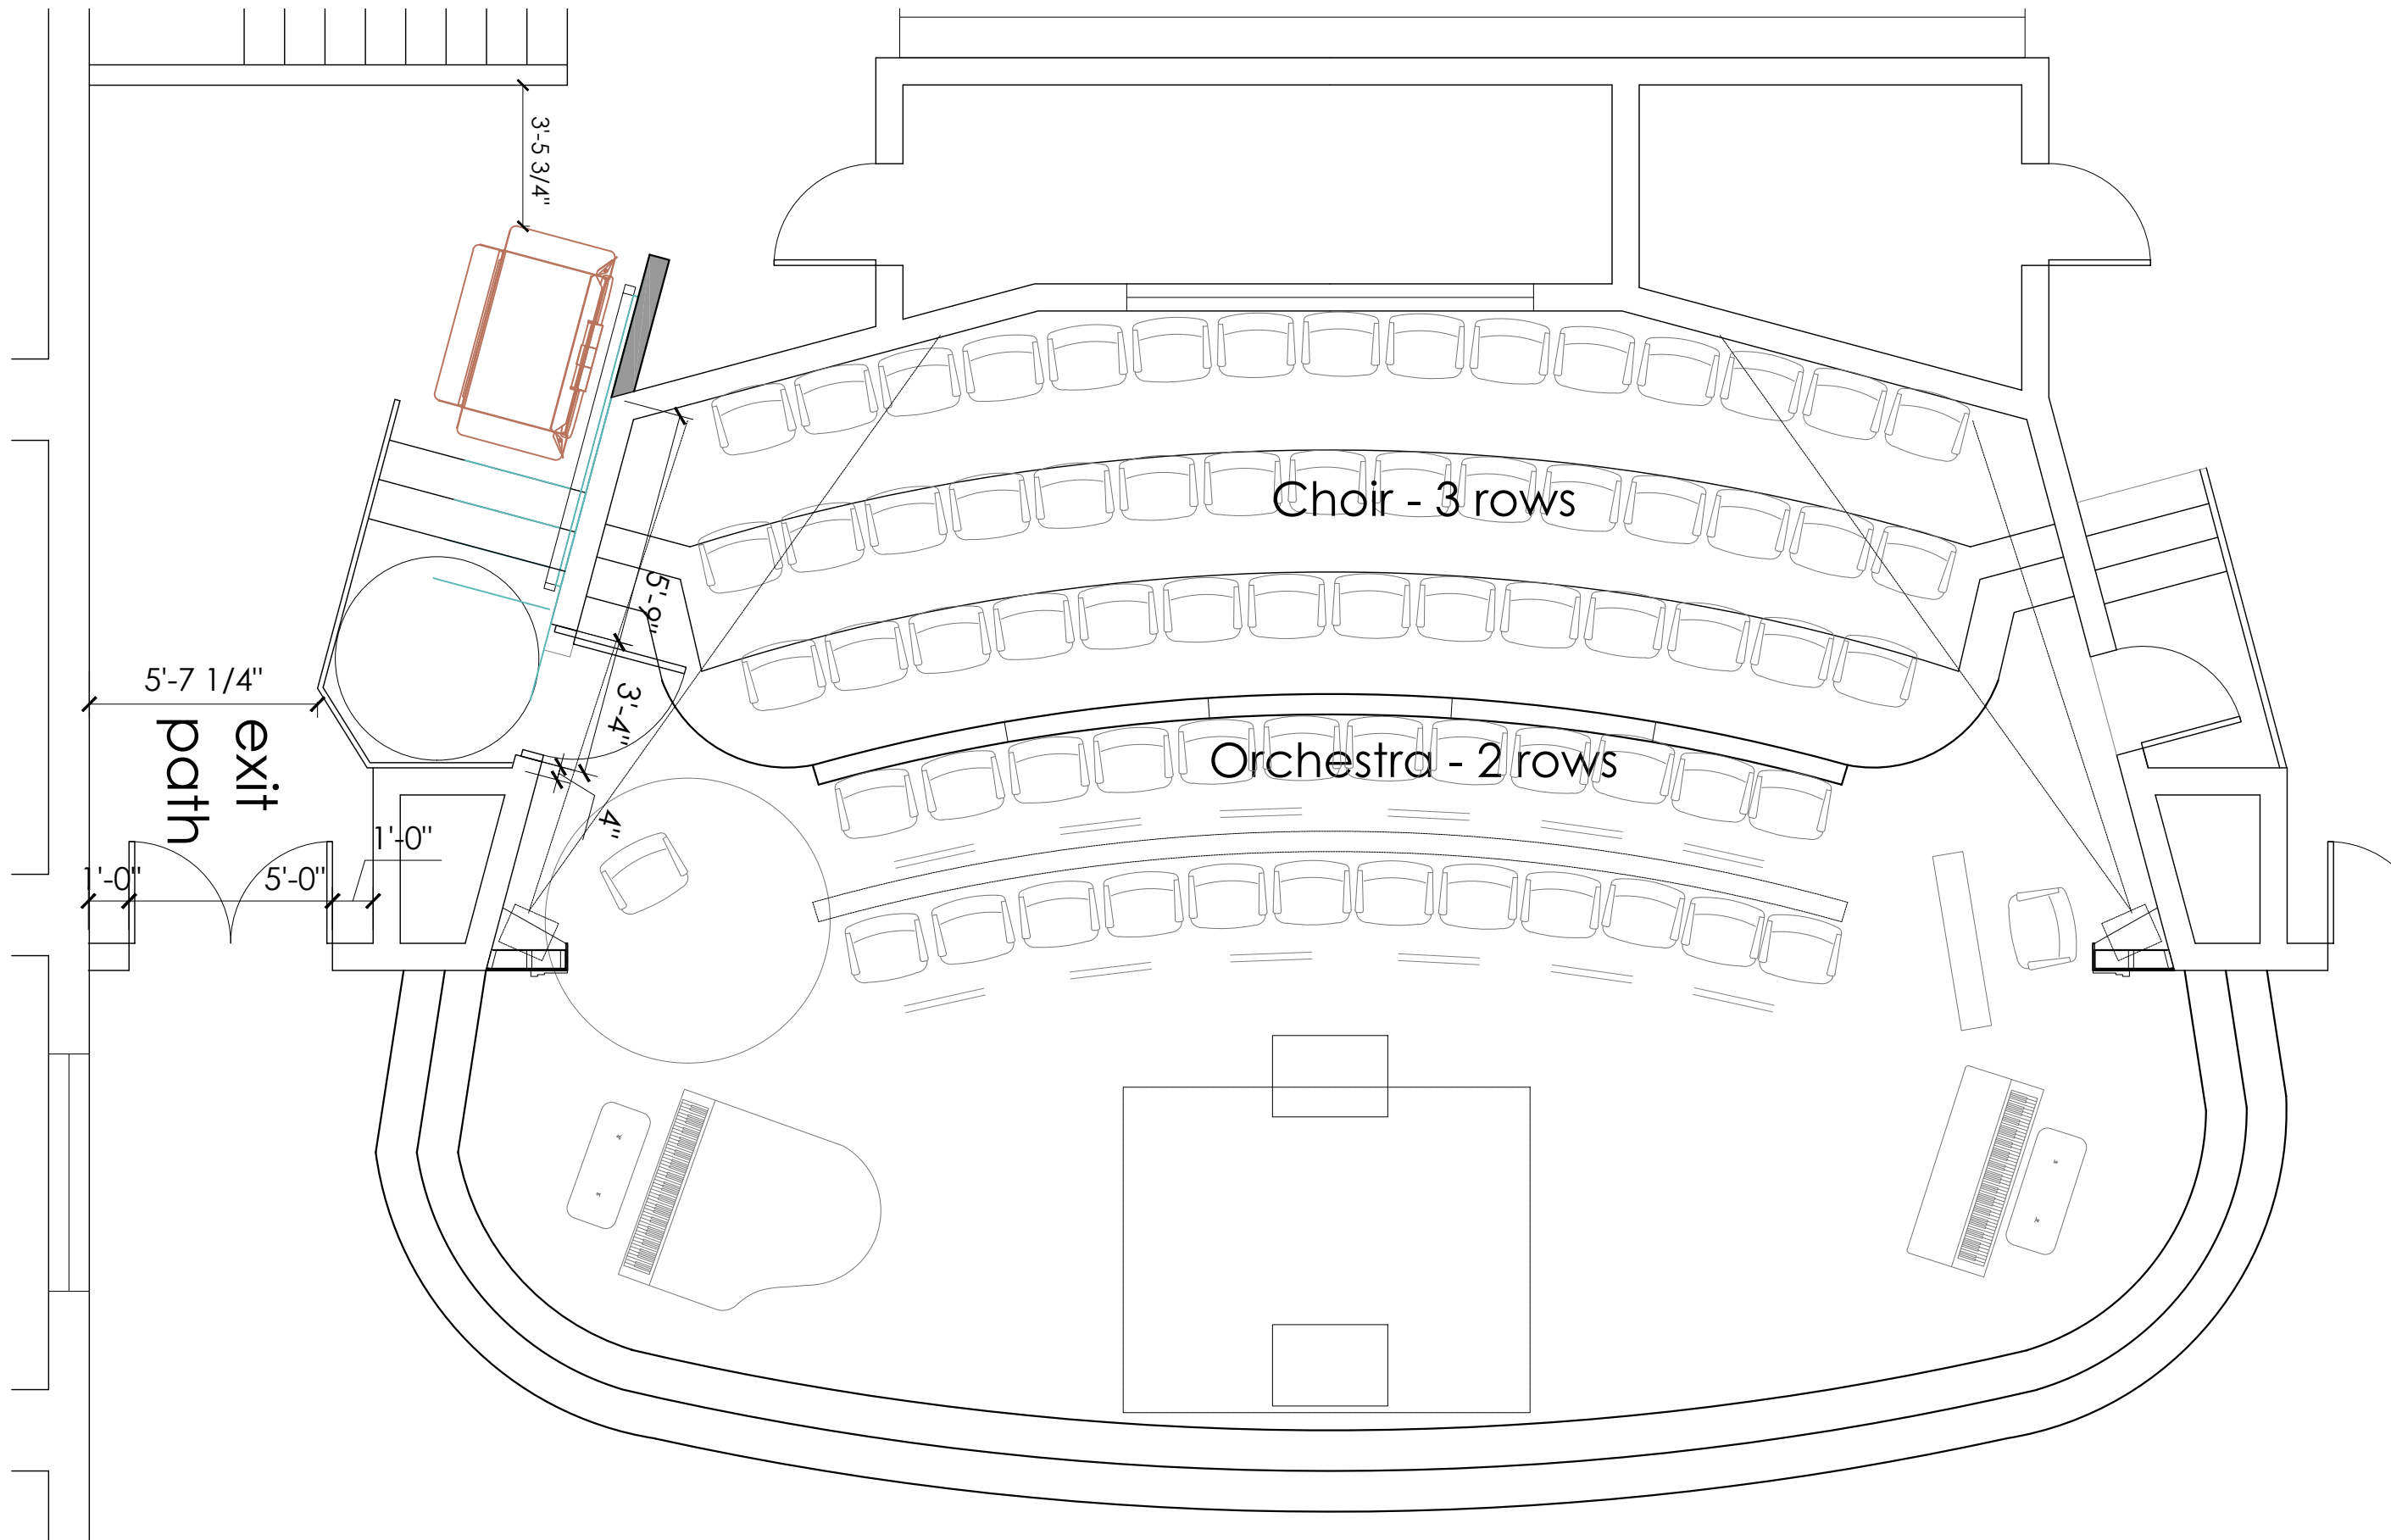

1  
A5.2

# PROPOSED CHANCEL PLAN

SCALE: 1/4" = 1'-0"

PROJECT #: 0902  
DATE: 12.04.2020  
REVISION: © copyright  
SHEET:  
CHANCEL  
ENLARGEMENT


A5.2

HIGHLAND BAPTIST CHURCH  
PHASE 5 - SANCTUARY RENOVATIONS

MERIDIAN, MISSISSIPPI



BELINDA STEWART ARCHITECTS, PA  
61 N. DUNN STREET, P.O. BOX 867  
EUPORA, MISSISSIPPI 39744  
662.258.6405 & 662.258.6452  
bsa@belindastewartarchitects.com  
www.belindastewartarchitects.com




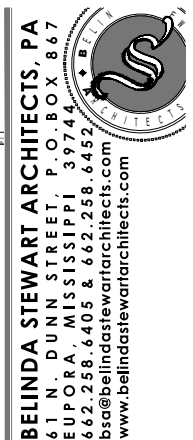

### DETAILS


## A5.3

 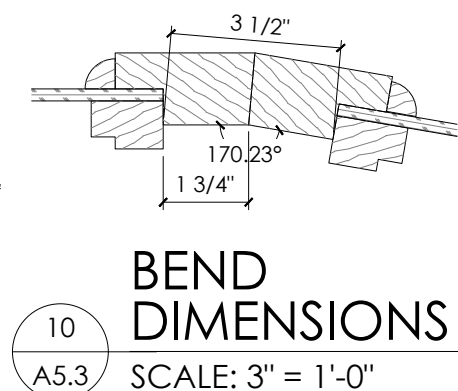

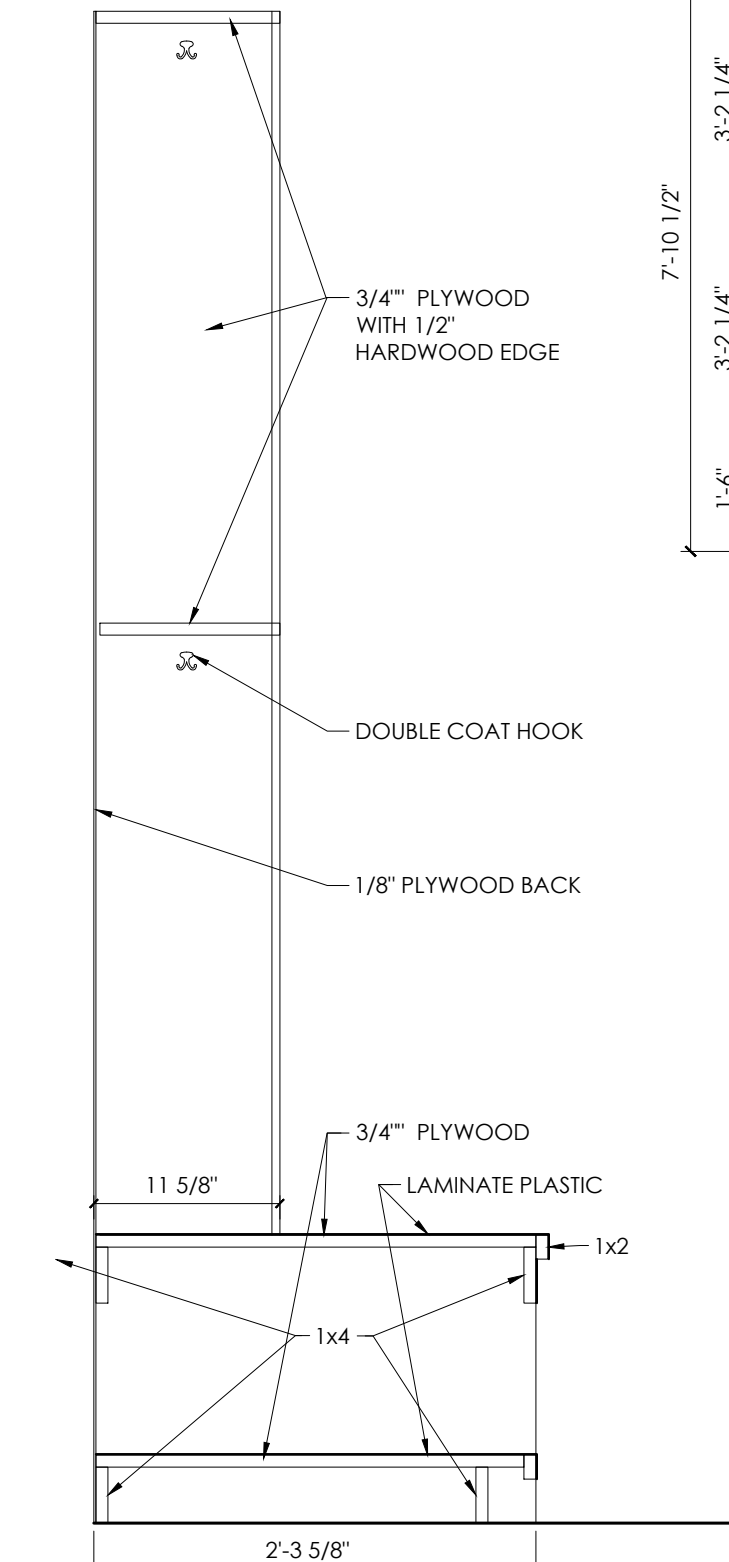


1  
A5.4

**CHOIR CUBBY SECTION**  
SCALE: 1" = 1'-0"

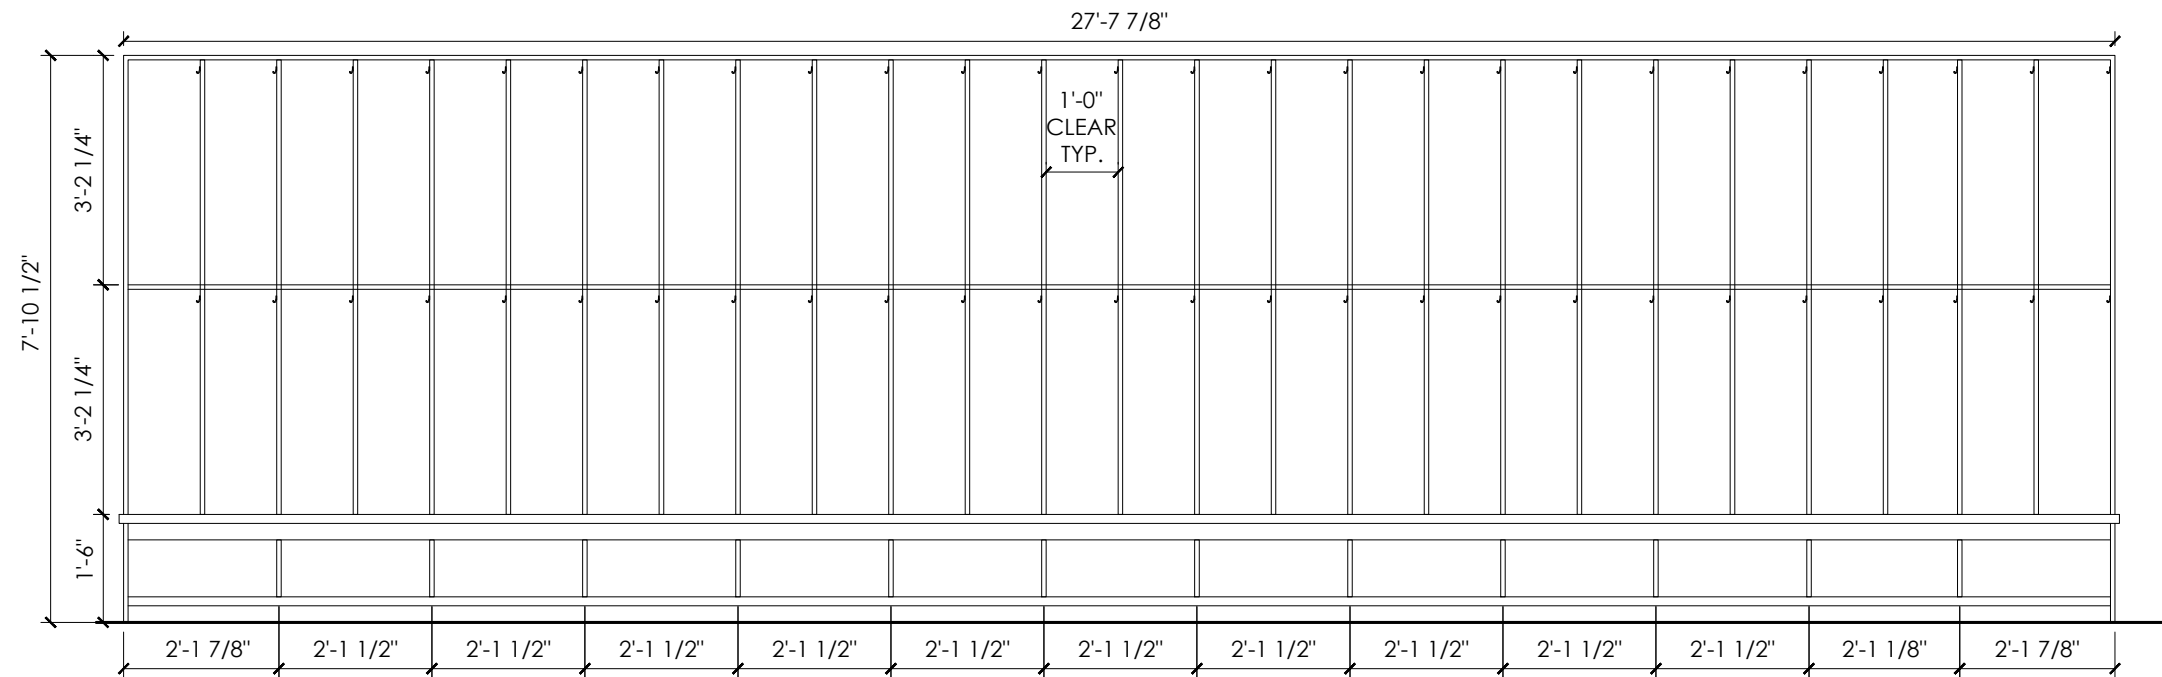


2  
A5.4

**CHOIR CUBBY ELEVATION**  
SCALE: 3/8" = 1'-0"

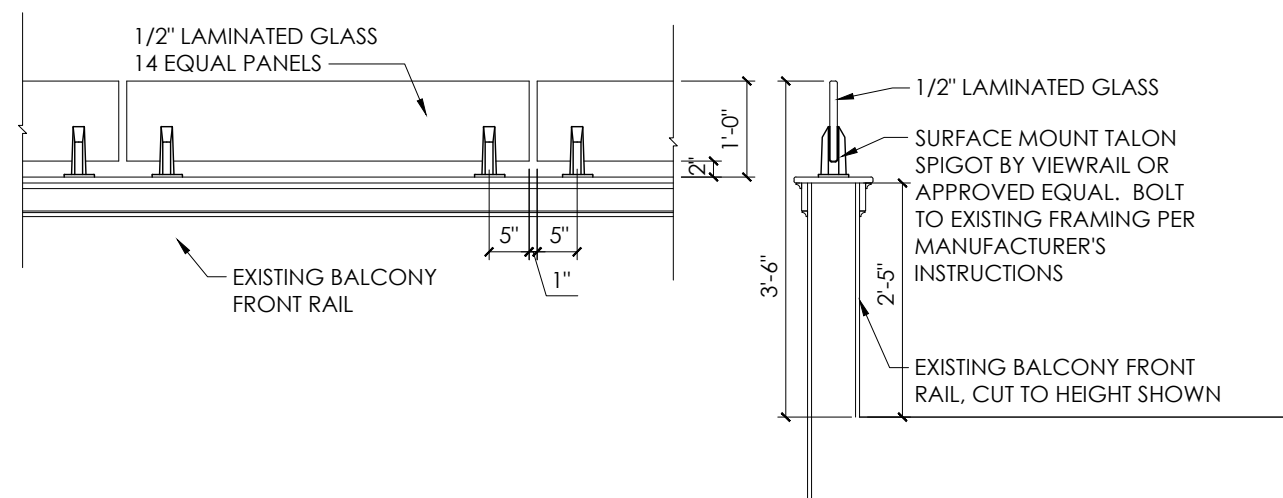

3  
A5.4

**BALCONY RAIL EXTENSION ELEVATION - SECTION**  
SCALE: 1/2" = 1'-0"

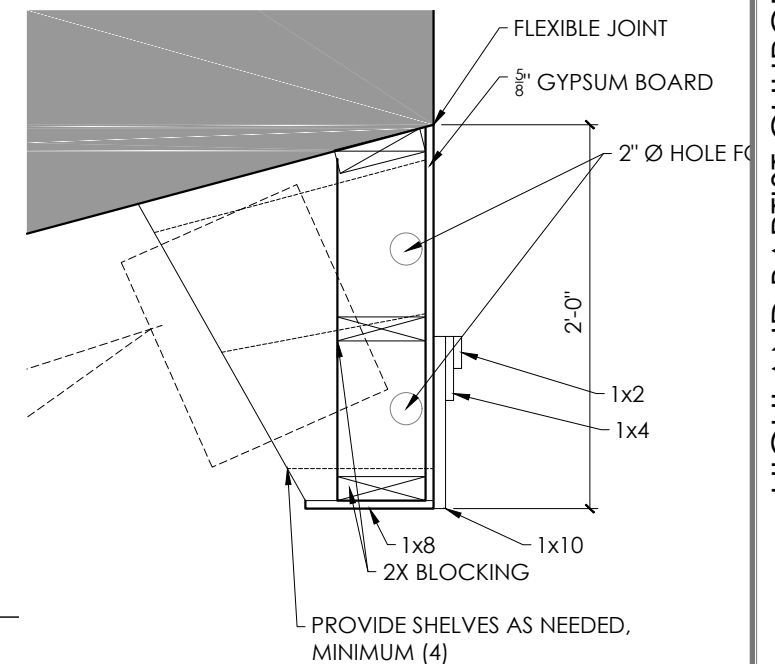


NOTE: EQUIPMENT BY OWNER

4  
A5.4

**TECH ENCLOSURE**  
SCALE: 1" = 1'-0"


NOTE: OWNER SHALL BE RESPONSIBLE FOR SECURING AND MOVING THE AUDIO-VISUAL EQUIPMENT IN THE BALCONY.

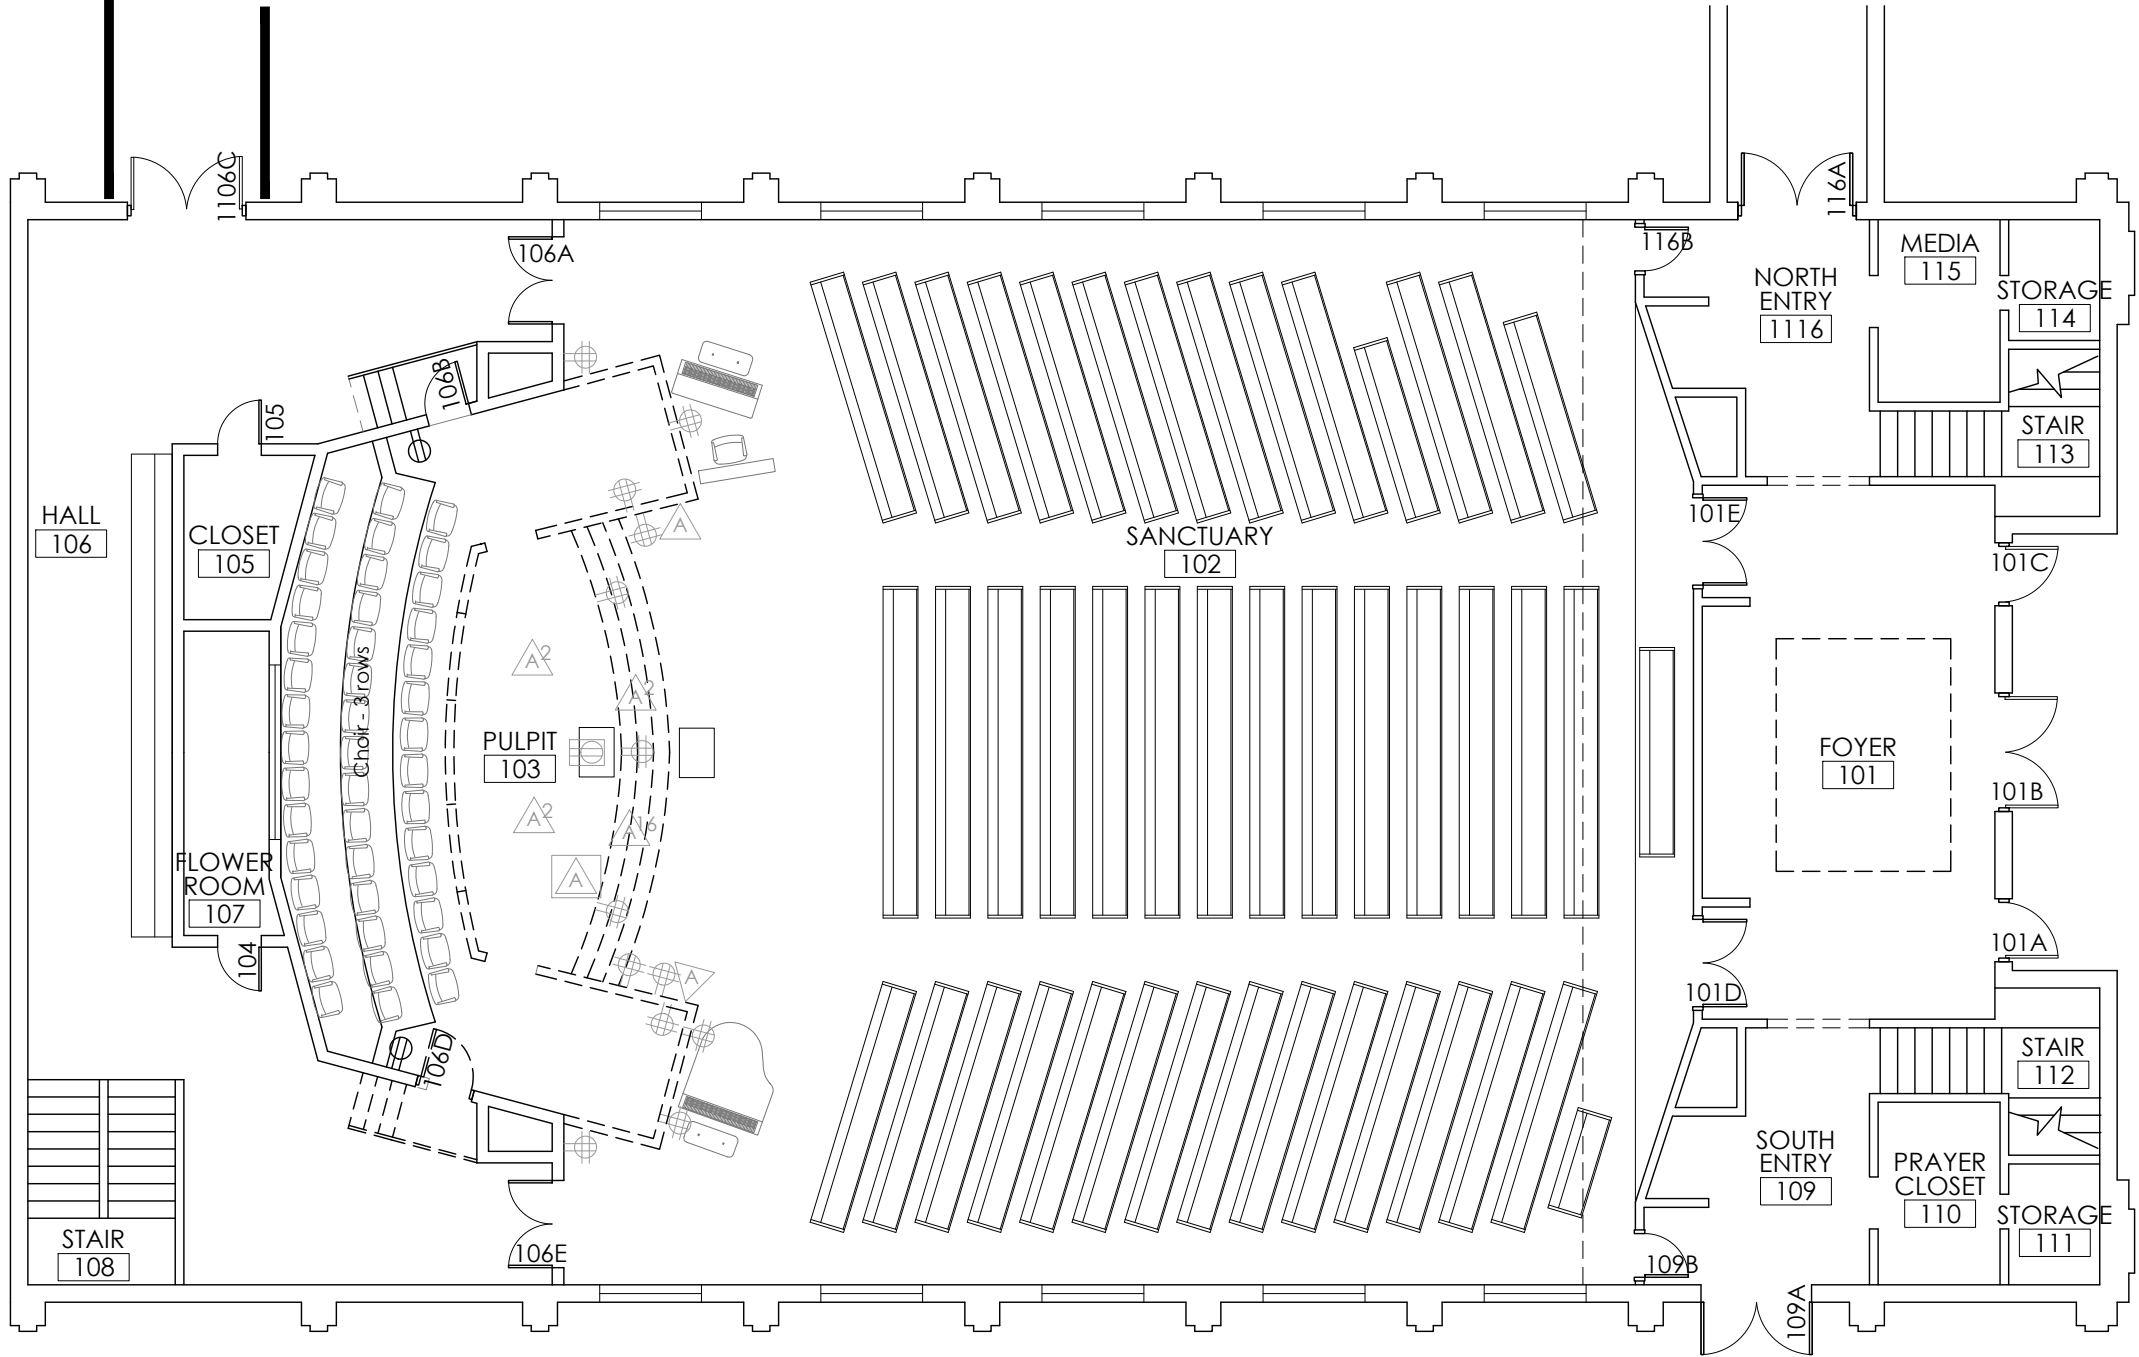

1  
E1.1  
ELECTRICAL DEMO PLAN  
SCALE: 3/32" = 1'-0"

- LEGEND:
- DUPLEX OUTLET TO REMAIN
  - DUPLEX OUTLET TO BE REMOVED
  - DUPLEX OUTLET IN FLOOR TO BE REMOVED
  - QUADRUPLEX OUTLET TO REMAIN
  - QUADRUPLEX OUTLET TO BE REMOVED
  - AUDIO OUTLET (# INDICATE HOW MANY) TO BE REMOVED
  - AUDIO OUTLET IN FLOOR TO BE REMOVED



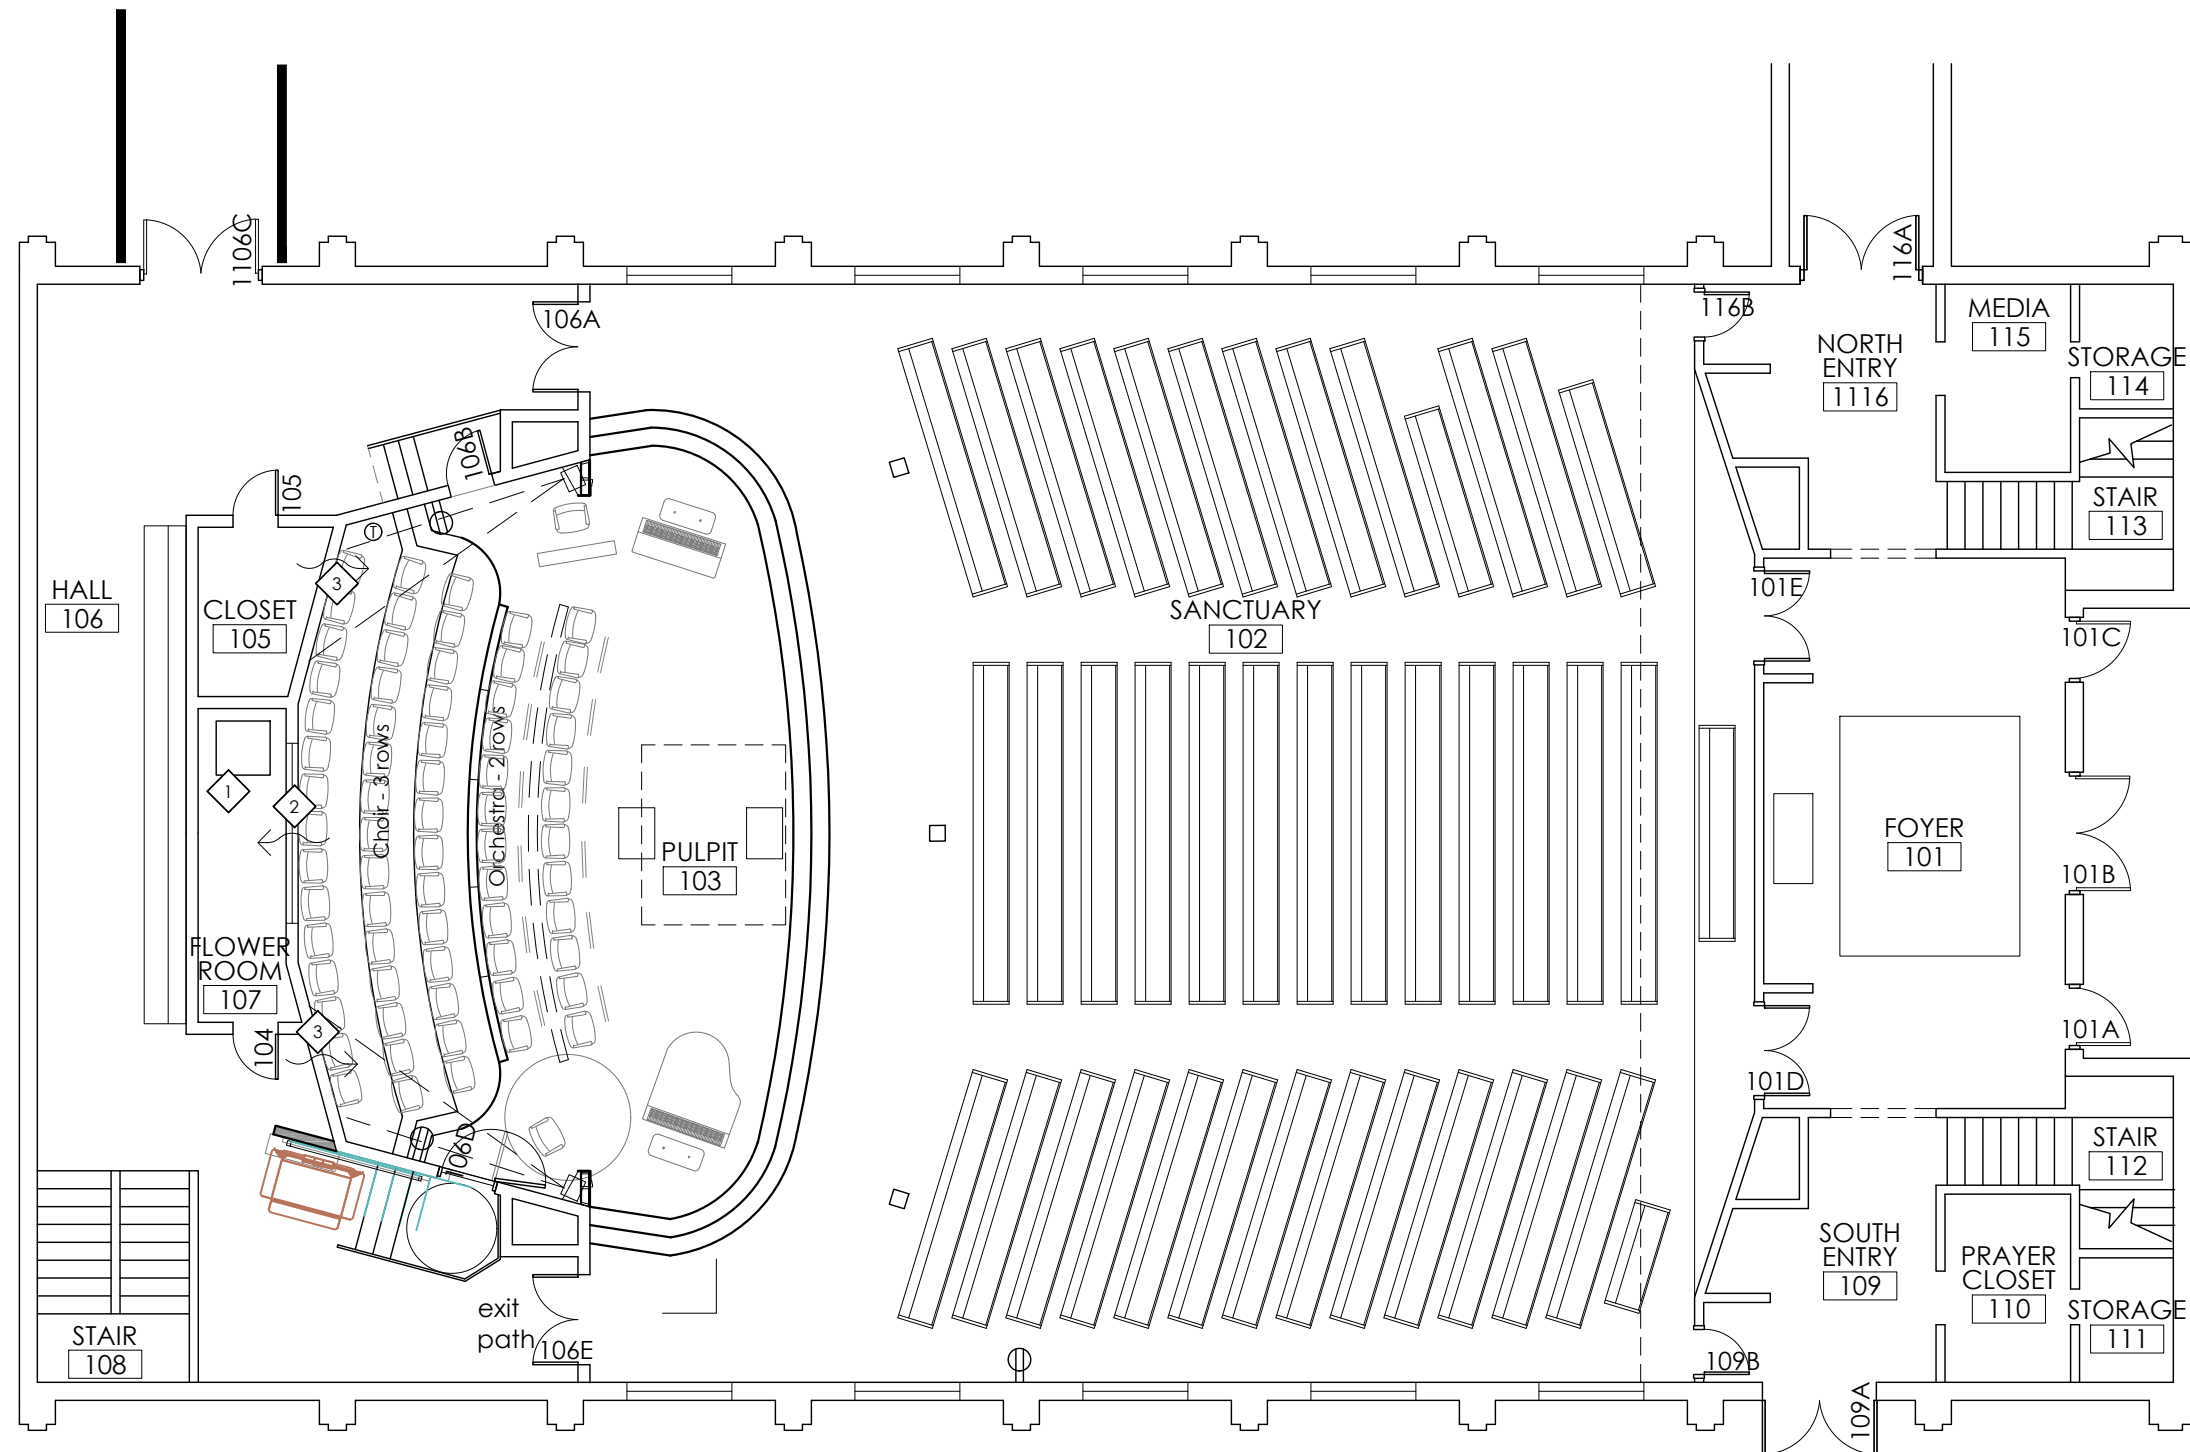

1 ELECTRICAL RENO PLAN  
A1.3 SCALE: 3/32" = 1'-0"

KEY NOTES:

- 1 NEW MECHANICAL UNIT FOR CHOIR. COORDINATE WITH ELECTRICAL.
- 2 RETURN
- 3 SUPPLY

LEGEND:

- ⊕ DUPLEX OUTLET TO REMAIN
- ⊖ DUPLEX OUTLET TO BE REMOVED
- ⊗ DUPLEX OUTLET IN FLOOR TO BE REMOVED
- ⊕ QUADRUPLEX OUTLET TO REMAIN
- ⊖ QUADRUPLEX OUTLET TO BE REMOVED
- A16 AUDIO OUTLET (# INDICATE HOW MANY) TO BE REMOVED
- A16 AUDIO OUTLET IN FLOOR TO BE REMOVED
- Ⓢ THERMOSTAT